

CITY OF ONTARIO DEVELOPMENT ADVISORY BOARD

AGENDA

June 17, 2019

All documents for public review are on file in the Planning Department located in City Hall at 303 East "B" St., Ontario, CA 91764.

MEETING WILL BE HELD AT 1:30 PM IN ONTARIO CITY COUNCIL CHAMBERS LOCATED AT 303 East "B" St.

Scott Ochoa, City Manager
Scott Murphy, Executive Director, Development Agency
John P. Andrews, Executive Director, Economic Development
Kevin Shear, Building Official
Cathy Wahlstrom, Planning Director
Khoi Do, City Engineer
Chief Derek Williams, Police Department
Fire Marshal Paul Ehrman, Fire Department
Scott Burton, Utilities General Manager
Julie Bjork, Executive Director, Housing and Neighborhood Preservation

PUBLIC COMMENTS

Citizens wishing to address the Development Advisory Board on any matter that is not on the agenda may do so at this time. Please state your name and address clearly for the record and limit your remarks to five minutes.

Please note that while the Development Advisory Board values your comments, the members cannot respond nor take action until such time as the matter may appear on the forthcoming agenda.

AGENDA ITEMS

For each of the items listed below the public will be provided an opportunity to speak. After a staff report is provided, the chairperson will open the public hearing. At that time the applicant will be allowed five (5) minutes to make a presentation on the case. Members of the public will then be allowed five (5) minutes each to speak. The Development Advisory Board may ask the speakers questions relative to the case and the testimony provided. The question period will not count against your time limit. After all persons have spoken, the applicant will be allowed three minutes to summarize or rebut any public testimony. The chairperson will then close the public hearing portion of the hearing and deliberate the matter.

CONSENT CALENDAR ITEMS

A. MINUTES APPROVAL

Development Advisory Board Minutes of May 20, 2019, approved as written.

PUBLIC HEARING ITEMS

B. ENVIRONMENTAL ASSESSMENT AND VARIANCE REVIEW FOR FILE NO. PVAR19-003: A Variance to deviate from the minimum front building setback, from 30 feet to 25 feet, and from the interior side setback, from 10 feet to 5 feet, in conjunction with the construction of an attached duplex on 0.141 acres of land located at 519 North Grove Avenue, within the MDR-18 (Medium Density Residential – 11.1 to 18.0 DU/Acre) zoning district. The project is categorically exempt from the requirements of the California Environmental Quality Act (CEQA) pursuant to Section 3 (Class 15303, New Construction or Conversion of Small Structures) of the CEQA Guidelines. The proposed project is located within the Airport Influence Area of Ontario International Airport and was evaluated and found to be consistent with the policies and criteria of the Ontario International Airport Land Use Compatibility Plan (ALUCP); (APN: 1048-451-09) submitted by GMK Construction. Planning Commission action is required.

1. CEQA Determination

No action necessary – Exempt: CEQA Guidelines Section 3 (Class 15303)

2. File No. PVAR19-003 (Variance Review)

Motion to recommend Approval/Denial

ENVIRONMENTAL ASSESSMENT AND TENTATIVE PARCEL MAP REVIEW FOR FILE NO. PMTT18-001: A Tentative Parcel Map (TPM 19936) to subdivide 51.9 acres of land into two parcels, located at 5100 East Jurupa Avenue and 5171 East Francis Street, within the (IH) Heavy Industrial and (UC) Utilities Corridor zoning districts. The project is categorically exempt from the requirements of the California Environmental Quality Act (CEQA) pursuant to Section 15315 (Minor Land Divisions) of the CEQA Guidelines. The proposed project is located within the Airport Influence Area of Ontario International Airport, and was evaluated and found to be consistent with the policies and criteria of the Ontario International Airport Land Use Compatibility Plan (ALUCP).

(APNs: 238-132-24) submitted by New-Indy Ontario, LLC. Planning Commission action is required.

1. CEQA Determination

No action necessary – Exempt: CEQA Guidelines § 15315

2. File No. PMTT18-001 (Tentative Parcel Map, TPM 19936)

Motion to recommend Approval/Denial

ENVIRONMENTAL ASSESSMENT, TENTATIVE PARCEL MAP, AND D. DEVELOPMENT PLAN REVIEW FOR FILE NOS. PMTT19-001 (PM 19993) and PDEV19-004: A Tentative Parcel Map (File No. PMTT19-001/TM 19993) to subdivide 10.68 acres of land into two parcels, in conjunction with a Development Plan (File No. PDEV19-004) to construct one multitenant commercial building totaling 5,000 square feet. located at the southwest corner of Via Turin and Fourth Street, at 4170 East Fourth Street, within the Retail land use district of the Piemonte Overlay District of the Ontario Center Specific Plan. The environmental impacts of this project were previously reviewed in conjunction with File No. PSPA16-003, a Specific Plan Amendment for which a Mitigated Negative Declaration was previously adopted by the City Council on May 16, 2017. This application introduces no new significant environmental impacts and all previouslyadopted mitigation measures are a condition of project approval. The proposed project is located within the Airport Influence Area of Ontario International Airport, and was evaluated and found to be consistent with the policies and criteria of the Ontario International Airport Land Use Compatibility Plan (ALUCP); (APN: 0210-204-27) submitted by Ontario Covenant Group, LLC. Planning Commission action is required.

1. CEQA Determination

No action necessary – use of previously adopted Mitigated Negative Declaration

2. File No. PMTT19-001 (Tentative Parcel Map, TM 19993)

Motion to recommend Approval/Denial

3. File No. PDEV19-004 (Development Plan)

Motion to recommend Approval/Denial

E. ENVIRONMENTAL ASSESSMENT, DEVELOPMENT PLAN, AND CONDITIONAL USE PERMIT REVIEW FOR FILE NOS. PDEV19-019 AND PCUP19-007: A Development Plan (File No. PDEV19-019) and Conditional Use Permit (File No. PCUP19-007) to establish and construct a nonstealth wireless telecommunications facility (Verizon Wireless) on an existing SCE transmission tower and related equipment enclosure on 4.7 acres of land located at 3210 East Merrill Avenue, within the SCE Corridor land use district of the Subarea 29 Specific Plan. The project is categorically exempt from the requirements of the California Environmental

Quality Act (CEQA) pursuant to Section 3 (Class 15303, New Construction or Conversion of Small Structures) of the CEQA Guidelines. The proposed project is ocated within the Airport Influence Area of Ontario International Airport, and was evaluated and found to be consistent with the policies and criteria of the Ontario International Airport Land Use Compatibility Plan (ALUCP). (APN: 0218-052-20) submitted by Verizon Wireless. Planning Commission action is required.

1. CEQA Determination

No action necessary – Exempt: CEQA Guidelines Section 3 Class 15303

2. File No. PCUP19-007 (Conditional Use Permit)

Motion to recommend Approval/Denial

3. <u>File No. PDEV19-019</u> (Development Plan)

Motion to recommend Approval/Denial

If you wish to appeal a decision of the **Development Advisory Board**, you must do so within ten (10) days of the **Development Advisory Board** action. Please contact the **Planning Department** for information regarding the appeal process.

If you challenge any action of the **Development Advisory Board** in court, you may be limited to raising only those issues you or someone else raised at the public hearing described in this notice, or in written correspondence delivered to the **Development Advisory Board** at, or prior to, the public hearing.

The next Development Advisory Board meets on July 1, 2019.

I, Maureen Duran, Office Specialist of the City of Ontario, or my designee, hereby certify that a true, accurate copy of the foregoing agenda was posted on or before **June 13, 2019**, at least 72 hours prior to the meeting per Government Code Section 54954.2 at 303 East "B" Street, Ontario.



CITY OF ONTARIO

Development Advisory Board

Minutes

May 20, 2019

BOARD MEMBERS PRESENT

Charles Mercier, acting Chairman, Planning Department Kevin Shear, Building Department Paul Ehrman, Fire Department Joe De Sousa, Housing and Neighborhood Preservation Ahmed Aly, Municipal Utilities Company Doug Sorel, Police Department Jesus Plasencia, Engineering Department

BOARD MEMBERS ABSENT

Charity Hernandez, Economic Development

STAFF MEMBERS PRESENT

Jeanie Aguilo, Planning Department Maureen Duran, Planning Department Naiim Khoury, Engineering Department Lorena Mejia, Planning Department Alexis Vaughn, Planning Department Derrick Womble, Development Administration

PUBLIC COMMENTS

No one responded from the audience.

CONSENT CALENDAR ITEMS

A. <u>APPROVAL OF MINUTES</u>: Motion to approve the minutes of the May 6, 2019, meeting of the Development Advisory Board was made by Mr. Shear; seconded by Mr. Sorel; and approved unanimously by those present (5-0). Mr. Aly and Mr. Plasencia recused themselves as they did not attend the meeting.

PUBLIC HEARING ITEMS

B. ENVIRONMENTAL ASSESSMENT, DEVELOPMENT PLAN REVIEW, CONDITIONAL USE PERMIT FOR FILE NOS. PDEV18-027 AND PCUP18-028: A Development Plan (File No. PDEV18-027) to construct an 83,500-square foot hotel with conference rooms, fitness center, pool, and restaurant in conjunction with a Conditional Use Permit (File No. PCUP18-028) to establish: 1) a 124-room full-service hotel; 2) the sale of alcoholic beverages, including beer, wine and distilled spirits, for on-premises consumption by hotel guests and their visitors (Type 70 ABC License – On-Sale General Restrictive Service); and 3) the sale of alcoholic beverages, including beer, wine and distilled spirits, for on-premises consumption in conjunction with a restaurant (Type 47 ABC License - On-Sale General for Bona Fide Eating Place), on 2.25 acres of land located at the northwest corner of Turner Avenue and Guasti Road, at 535 North Turner Avenue, within Planning Area 1 of the Guasti Plaza Specific Plan. The environmental impacts of this project were previously reviewed in conjunction with the Guasti Plaza Specific Plan (File No. 4413-SP) EIR (SCH # 1991122009) certified by the City Council on August 20, 1996. This application is consistent with the previously adopted EIR and introduces no new significant environmental impacts. All previously adopted mitigation measures shall be a condition of project approval and are incorporated herein by reference. The proposed project is l ocated within the Airport Influence Area of Ontario International Airport, and was evaluated and found to be consistent with the policies and criteria of the Ontario International Airport Land Use Compatibility Plan (ALUCP); (APN: 0210-192-24) submitted by Cambria Ontario, LLC. City Council action is required.

Representative Roger Barbosa of Milestone Management was present and stated he agreed to the conditions and had no questions. Mr. Mercier asked the board members if they had any questions at which time Mr. Sorel asked Mr. Mercier if they would be approving PCUP18-028 with PDEV18-027. Mr. Mercier stated they would. Mr. Sorel asked Mr. Barbosa if he reviewed the conditions regarding the sale of alcohol. Mr. Barbosa stated he did and discussed these conditions with staff. There were no further questions or concerns. Mr. Mercier called for a motion on the item.

Motion recommending approval to the Planning Commission of File Nos. PCUP18-028 & PDEV18-027, subject to conditions, was made by Mr. De Sousa; seconded by Mr. Shear; and approved unanimously by those present (7-0).

C. ENVIRONMENTAL ASSESSMENT AND DEVELOPMENT PLAN REVIEW FOR FILE NO. PDEV18-037: A Development Plan to construct 176 single-family homes (72 lane-loaded units and 104 conventional units), located on the north side of Ontario Ranch Road, west of Turner Avenue, within Planning Area 8A (Low Density Residential) of The Avenue Specific Plan. The environmental impacts of this project were previously reviewed in conjunction with The Avenue Specific Plan (File No. PSP05-003) EIR (SCH # 2005071109) certified by the City Council on February 16, 2007. This application is consistent with the previously adopted EIR and introduces no new significant environmental impacts. All previously adopted mitigation measures shall be a condition of project approval and are incorporated herein by reference. The proposed project is located within the Airport Influence Area of Ontario International Airport, and was evaluated and found to be consistent with the policies and criteria of the Ontario International Airport Land Use Compatibility Plan (ALUCP). The project site is also located within the Airport Influence area of Chino Airport and is consistent with policies and criteria set forth within the 2011 California Airport Land Use Planning Handbook published by the California Department of Transportation, Division of Aeronautics. (APNs: 0218-201-26 and 0218-201-27) submitted by Lennar Homes of CA, INC. Planning Commission action is required.

Representative Amy Williams of Lennar Homes of CA, Inc. was present and agreed to the conditions of approval. There were no questions or concerns. Mr. Mercier called for a motion on the item.

Motion recommending approval to the Planning Commission of **File No. PDEV18-037**, subject to conditions, was made by Mr. De Sousa; seconded by Mr. Shear; and approved unanimously by those present (7-0).

D. ENVIRONMENTAL ASSESSMENT AND DEVELOPMENT PLAN REVIEW FOR FILE NO. PDEV19-010: A Development Plan to construct 204 multiple-family residential units (6-Plex Rowtown) on 9.16 acres of land located at the northeast corner of Ontario Ranch Road and Haven Avenue, within the Mixed Use District Planning Area 6A of the Rich Haven Specific Plan. The environmental impacts of this project were previously analyzed in an addendum to The Rich Haven Specific Plan File (No. PSP05-004) EIR (SCH# 2006051081) that was certified by the City Council on December 4, 2007 and an Addendum to The Ontario Plan (File No. PGPA06-001) EIR (SCH# 2008101140) certified by the City Council on January 27, 2010. This application is consistent with the previously adopted EIR and introduces no new significant environmental impacts. All previously adopted mitigation measures shall be a condition of project approval and are incorporated herein by reference. The proposed project is located within the Airport Influence Area of Ontario International Airport, and was evaluated and found to be consistent with the policies and criteria of the Ontario International Airport Land Use Compatibility Plan (ALUCP); (APNs: 218-211-02 and 218-211-05) submitted by Brookfield Residential. Planning Commission action is required.

Mr. Mercier stated Items D, E, and F could be presented at one time since they had the same applicant and the projects were related. Representatives Susan McDowell and Derek Spalding of Brookfield Residential were present and stated they agreed to the conditions of approval but asked for clarification on item D regarding the preliminary Fire Department conditions as well as the Occupancy condition. Mr. Ehrman responded and said it would be clarified and stated as such in the conditions. Mr. Spalding and Ms. McDowell were in agreement and had no other concerns. Mr. Mercier called for a motion for all three items.

Motion recommending approval to the Planning Commission of **File No. PDEV19-010**, subject to conditions, was made by Mr. Shear; seconded by Mr. De Sousa; and approved unanimously by those present (7-0).

E. ENVIRONMENTAL ASSESSMENT AND DEVELOPMENT PLAN REVIEW FOR FILE NO. PDEV19-011: A Development Plan to construct 61 single-family residential units (6-Pack Cluster) on 4.7 acres of land located at the northeast corner of Ontario Ranch Road and Haven Avenue, within the Mixed Use District Planning Area 6A of the Rich Haven Specific Plan. The environmental impacts of this project were previously analyzed in an addendum to The Rich Haven Specific Plan File (No. PSP05-004) EIR (SCH# 2006051081) that was certified by the City Council on December 4, 2007 and an Addendum to The Ontario Plan (File No. PGPA06-001) EIR (SCH# 2008101140) certified by City Council on January 27, 2010. This application is consistent with the previously adopted EIR and introduces no new significant environmental impacts. All previously adopted mitigation measures shall be a condition of project approval and are incorporated herein by reference. The proposed project is located within the Airport Influence Area of Ontario International Airport, and was evaluated and found to be consistent with the policies and criteria of the Ontario International Airport Land Use Compatibility Plan (ALUCP); (APNs: 218-211-02 and

Development Advisory Board Minutes –May 20, 2019 Page 4

218-211-05) submitted by Brookfield Residential. Planning Commission action is required.

Motion recommending approval to the Planning Commission of File No. PDEV19-011, subject to conditions, was made by Mr. Shear; seconded by Mr. De Sousa; and approved unanimously by those present (7-0).

F. ENVIRONMENTAL ASSESSMENT AND DEVELOPMENT PLAN REVIEW FOR FILE NO. PDEV19-012: A Development Plan to construct 168 multiple-family residential units (14-Plex Courtyard Townhome) on 7.29 acres of land located at the northeast corner of Ontario Ranch Road and Haven Avenue, within the Mixed Use District Planning Area 6A of the Rich Haven Specific Plan. The environmental impacts of this project were previously analyzed in an addendum to The Rich Haven Specific Plan File (No. PSP05-004) EIR (SCH# 2006051081) that was certified by the City Council on December 4, 2007 and an Addendum to The Ontario Plan (File No. PGPA06-001) EIR (SCH# 2008101140) certified by City Council on January 27, 2010. This application is consistent with the previously adopted EIR and introduces no new significant environmental impacts. All previously adopted mitigation measures shall be a condition of project approval and are incorporated herein by reference. The proposed project is located within the Airport Influence Area of Ontario International Airport, and was evaluated and found to be consistent with the policies and criteria of the Ontario International Airport Land Use Compatibility Plan (ALUCP); (APNs: 218-211-02 and 218-211-05) submitted by Brookfield Residential. Planning Commission action is required.

Motion recommending approval to the Planning Commission of File No. PDEV19-012, subject to conditions, was made by Mr. Shear; seconded by Mr. De Sousa; and approved unanimously by those present (7-0).

There being no further business, the meeting was adjourned.

Mauxen Duran

Respectfully submitted,

Maureen Duran Recording Secretary



Development Advisory Board DecisionJune 17, 2019

DECISION NO.: [insert #]

FILE NO.: PVAR19-003

DESCRIPTION: A Variance to deviate from the minimum front building setback, from 30 feet to 25 feet, and from the interior side setback, from 10 feet to 5 feet, in conjunction with the construction of an attached duplex on 0.141 acre of land located at 519 North Grove Avenue, within the MDR-18 (Medium Density Residential – 11.1 to 18.0 DU/Acre) zoning district. (APN: 1048-451-09) **submitted by GMK Construction.**

Part I—BACKGROUND & ANALYSIS

GMK CONSTRUCTION, (herein after referred to as "Applicant") has filed an application requesting Variance approval, File No. PVAR19-003, as described in the subject of this Decision (herein after referred to as "Application" or "Project").

(1) **Project Setting:** The project site is comprised of 0.141 acre of land located at 519 North Grove Avenue, and is depicted in Exhibit A: Aerial Photograph, attached. Existing land uses, General Plan and zoning designations, and specific plan land uses on and surrounding the project site are as follows:

	Existing Land Use	General Plan Designation	Zoning Designation
Site:	Vacant	MDR (Medium Density Residential)	MDR-18 (Medium Density Residential – 11.1 to 18.0 DU/Acre)
North:	Multifamily Residential	MDR (Medium Density Residential)	MDR-18 (Medium Density Residential – 11.1 to 18.0 DU/Acre)
South:	Multifamily Residential	MDR (Medium Density Residential)	MDR-18 (Medium Density Residential – 11.1 to 18.0 DU/Acre)
East:	Grove Avenue and Single Family Residential	LDR (Low Density Residential)	LDR-5 (Low Density Residential – 2.1 to 5.0 DU/Acre)
West:	Multifamily Residential	MDR (Medium Density Residential)	MDR-18 (Medium Density Residential – 11.1 to 18.0 DU/Acre)

(2) **Project Description:**

(a) <u>Background</u> — The project site was initially developed in 1949 with a 399-square foot single-family home; however, the building was demolished due to unrepairable fire damage and is presently vacant (see Exhibit A – Project Location Map, attached). The project site and surrounding parcels were previously zoned R2 (Medium Density Residential) which allowed for a 20-foot front yard setback and 5-foot side yard setback. In 2015 and 2016, the City Council approved a comprehensive updates to the

City's Official Zoning Map and Development Code to bring the Zoning Map and Development Code into consistency with the Policy Plan Component of The Ontario Plan. The Comprehensive Zoning Update included the project site and surrounding properties, and reclassified zones throughout the City. Additionally, the R2 zone was eliminated and replaced with MDR-18 zone and development standards were revised. In the MDR-18 zone buildings are now required to have a 30-foot front yard setback and a 10-foot side yard setback (as opposed to the 20-foot front yard and 5-foot side yard setbacks previously allowed on the property by the R2 zone). The intent of the MDR-18 zoning district is to provide a variety of attached and detached housing types with densities in the range of 11.1 to 18 units per acre. The project site is the only remaining parcel in the immediate area that has not been developed. The immediate area has been developed with a mix of multiple-family and single-family dwellings.

The previous property owner, LZCC Holdings Inc. attempted to develop the site with either multiple-family or single-family residential development, but was unsuccessful due to the size limitations of the property, density requirements, and the setback requirements of the current Development Code.

In September 2017, the Zoning Administrator (ZA) made a Development Code Interpretation to clarify the implementation of certain provisions of Section 6.01.010 (Residential Zoning Districts), as it governs the applicability of the development standards contained in Tables 6.01-1 through 6.01-3, and how each table applies to the construction of single-family and/or multiple-family dwellings. As a result, the Zoning Administrator found that the development of "two single-family dwellings in a front-to-rear or side-by-side configuration on a single lot" within the MDR-18 zoning district, met the intent of the goals, objectives and policies of the Policy Plan (General Plan) component of The Ontario Plan. This interpretation allowed the previous owner to receive approval of their building permit for two single-family dwellings on the site.

The property was subsequently sold to Ontario OPZ Fund LP, and building permits were issued for the two units on March 13, 2019. Prior to commencing construction, a survey of the project site was conducted and revealed that the approved Building Department construction site plan did not accurately show the property dimensions. The eastern portion of the property was reduced by 30 feet due to street widening on Grove Avenue, from a 2-lane to a 4-lane street, that was not reflected on the site plan. As a result, the applicant is proposing a new site plan to reflect the accurate property dimensions and is requesting a variance for setback reductions to accommodate the two units. The Applicant submitted their Variance application (File No. PVAR19-003) on April 16, 2019, to reduce the front building setback, from 30 feet to 25 feet, and reduce the interior side setback, from 10 feet to 5 feet.

- (b) <u>Site Design/Building Layout</u> The project site is a rectangular—shaped property, with an angled end along the eastern property line adjacent to Grove Avenue. The lot width is 52 feet and lot depth along the northern property line is 113.5 feet and 123.63 feet along the southern property line, and is depicted in Exhibit B: Site Plan, attached. The proposed building is L-shaped and situated along the northern and western portion of the site. The proposed building setbacks include a varying 25 to 30-foot front yard setback, 5-foot side yard setbacks, and a 10-foot rear yard setback. The proposed dwelling units are attached, with the front single-story unit totaling 1,640 square feet and the rear two-story unit totaling 2,133 square feet (see Exhibit C Floor Plan, attached). The front unit provides 3-bedrooms, 2-bathrooms, a laundry room and a two-car garage. The rear unit provides 3-bedrooms, 2 bathrooms, a loft, one powder room, a laundry room, and a two-car garage. The main entrances for both units will face east, towards Grove Avenue. The maximum lot coverage allowed within the MDR-18 zoning district is 60 percent and proposed lot coverage 36.5 percent, consistent with Development Code requirements.
- (c) <u>Site Access/Parking</u> The Development Code requires an enclosed two-car garage for each unit, which has been provided. Access to the site will be from Grove Avenue via a 20-footwide driveway approach. The rear unit will be accessed from a 10-foot 7-inch drive aisle located along the southern property line that connects to the driveway approach.
- (d) <u>Variance</u> The Development Code requires the MDR-18 (Medium Density Residential) zoning district to provide a minimum 30-foot front yard building setback from Arterial Streets

(Grove Avenue) and a 10-foot side yard setback. The applicant has attempted to apply the Development Code requirements to the project site but when applied to the narrow lot and irregular shaped parcel, the resulting building envelope is severely limited for siting the required two units, required parking, and livable floor plans. The Applicant is requesting a variance to reduce the front yard building setback, from 30 feet to 25 feet, and reduce the interior side yard setback, from 10 feet to 5 feet, to allow for the development of the site.

The Development Code requires Infill Housing Projects to be complementary with the character of the surrounding neighborhood in which they are proposed in terms of height, setbacks, general architectural style, and use of exterior finish materials. The existing neighborhood consists of housing developed in the 1950s and 1960s that has an average front yard setback of 20 feet, which was consistent with the previous R2 zoning district and Development Code standards. The project's proposed front and side yard setbacks will be consistent with the existing surrounding development and the strict and literal interpretation of the Development Code would deprive the applicant of privileges enjoyed by the surrounding property owners. Staff believes, that the Variance request is consistent with TOP Goal LU3, which promotes flexibility in order to respond to special conditions and circumstances in order to achieve the Vision. For these reasons, staff supports granting the variance request.

Part II—RECITALS

WHEREAS, the Application is a project pursuant to the California Environmental Quality Act (Public Resources Code Section 21000 et seq.) ("CEQA"); and

WHEREAS, the Project is exempt from CEQA pursuant to a categorical exemption (listed in CEQA Guidelines Article 19, commencing with Section 15300) and the application of that categorical exemption is not barred by one of the exceptions set forth in CEQA Guidelines Section 15300.2; and

WHEREAS, Ontario Development Code Table 2.02-1 (Review Matrix) grants the Development Advisory Board ("DAB") the responsibility and authority to review and make recommendation to the Planning Department on the subject Application; and

WHEREAS, all members of the DAB of the City of Ontario were provided the opportunity to review and comment on the Application, and no comments were received opposing the proposed development; and

WHEREAS, the Project has been reviewed for consistency with the Housing Element of the Policy Plan component of The Ontario Plan, as State Housing Element law (as prescribed in Government Code Sections 65580 through 65589.8) requires that development projects must be consistent with the Housing Element, if upon consideration of all its aspects, it is found to further the purposes, principals, goals, and policies of the Housing Element; and

WHEREAS, the Project is located within the Airport Influence Area of Ontario International Airport, which encompasses lands within parts of San Bernardino, Riverside, and Los Angeles Counties, and is subject to, and must be consistent with, the policies and criteria set forth in the Ontario International Airport Land Use Compatibility Plan ("ALUCP"), which applies only to jurisdictions within San Bernardino County, and addresses the noise, safety, airspace protection, and overflight impacts of current and future airport activity; and

WHEREAS, City of Ontario Development Code Division 2.03 (Public Hearings) prescribes the manner in which public notification shall be provided and hearing procedures to be followed, and all such notifications and procedures have been completed; and

WHEREAS, on June 17, 2019, the DAB of the City of Ontario conducted a hearing on the Application and concluded said hearing on that date; and

WHEREAS, all legal prerequisites to the adoption of this Decision have occurred.

Part III—THE DECISION

NOW, THEREFORE, IT IS HEREBY FOUND AND DETERMINED by the Development Advisory Board of the City of Ontario, as follows:

<u>SECTION 1</u>: **Environmental Determination and Findings.** As the recommending body for the Project, the DAB has reviewed and considered the information contained in the administrative record for the Project. Based upon the facts and information contained in the administrative record, including all written and oral evidence presented to the DAB, the DAB finds as follows:

- (1) The project is categorically exempt from the requirements of the California Environmental Quality Act (CEQA) pursuant to Section 15305 (Class 5, Minor Alterations in Land Use Limitations) of the CEQA Guidelines, which includes minor lot line adjustments, side yard, and setback variances not resulting in the creation of any new parcel.
- (2) The application of the categorical exemption is not barred by one of the exceptions set forth in CEQA Guidelines Section 15300.2; and
 - (3) The determination of CEQA exemption reflects the independent judgment of the DAB.

SECTION 2: **Housing Element Compliance.** Pursuant to the requirements of California Government Code Chapter 3, Article 10.6, commencing with Section 65580, as the recommending body for the Project, the DAB finds that based on the facts and information contained in the Application and supporting documentation, at the time of Project implementation, the project is consistent with the Housing Element of the Policy Plan (General Plan) component of The Ontario Plan, as the project site is not one of the properties in the Available Land Inventory contained in Table A-3 (Available Land by Planning Area) of the Housing Element Technical Report Appendix.

Ontario International Airport Land Use Compatibility Plan ("ALUCP") Compliance. The California State Aeronautics Act (Public Utilities Code Section 21670 et seg.) requires that an Airport Land Use Compatibility Plan be prepared for all public use airports in the State; and requires that local land use plans and individual development proposals must be consistent with the policies set forth in the adopted Airport Land Use Compatibility Plan. On April 19, 2011, the City Council of the City of Ontario approved and adopted the Ontario International Airport Land use Compatibility Plan ("ALUCP"), establishing the Airport Influence Area for Ontario International Airport ("ONT"), which encompasses lands within parts of San Bernardino, Riverside, and Los Angeles Counties, and limits future land uses and development within the Airport Influence Area, as they relate to noise, safety, airspace protection, and overflight impacts of current and future airport activity. As the recommending body for the Project, the DAB has reviewed and considered the facts and information contained in the Application and supporting documentation against the ALUCP compatibility factors, including [1] Safety Criteria (ALUCP Table 2-2) and Safety Zones (ALUCP Map 2-2), [2] Noise Criteria (ALUCP Table 2-3) and Noise Impact Zones (ALUCP Map 2-3), [3] Airspace protection Zones (ALUCP Map 2-4), and [4] Overflight Notification Zones (ALUCP Map 2-5). As a result, the DAB, therefore, finds and determines that the Project, when implemented in conjunction with the conditions of approval, will be consistent with the policies and criteria set forth within the ALUCP.

SECTION 4: **Concluding Facts and Reasons.** Based upon the substantial evidence presented to the DAB during the above-referenced hearing and upon the specific findings set forth in Sections 1 through 4, above, the DAB hereby concludes as follows:

- (1) The strict or literal interpretation and enforcement of the specified regulation would result in practical difficulty or unnecessary physical hardship inconsistent with the objectives of the development regulations contained in this Development Code. The neighborhood surrounding the project site is fully developed with a mix of multiple-family and single-family dwellings. The northern (side) property line is approximately 113 feet in length, while the southern (side) property line is 123 feet in length, creating an irregular shaped parcel along the eastern end of the site adjacent to Grove Avenue. Grove Avenue begins to bend and curve at G Street, north of the project site, for a distance of approximately 650 feet to the south, creating a series of irregular-shaped parcels along this stretch of Grove Avenue, which includes the project site. Due to the existing size and shape of the project site and its relationship to the adjacent Arterial Street (Grove Avenue), options for development of the project site consistent with current Development Code standards are limited. However, approval of the requested Variance would allow the development project to meet the minimum density requirements and develop the substandard and irregularshaped lot. Moreover, with the requested variance, the project would still meet the minimum landscape requirements of the Development Code and would allow for adequate access for both units. In addition, TOP Policy Plan Goal LU3 allows for flexible response to conditions and circumstances in order to achieve the Vision. Strict interpretation and enforcement of the Development Plan's front yard and side yard setback would result in practical difficulty, inconsistent with the objectives of the development regulations contained in the Development Code and TOP; and
- There are exceptional or extraordinary circumstances or conditions applicable to the property involved, or to the intended use of the property, that do not apply generally to other properties in the vicinity and in the same zoning district. The existing parcel is the last vacant parcel within the vicinity. The neighborhood surrounding the project site is fully developed with a mix of multiple-family and single-family dwellings. The majority of the properties in the neighborhood of the project site, along Grove Avenue, currently enjoy reduced building setbacks in relation to today's Development Code standards (an average of 20 feet rather than the required 30 feet for arterial streets). In addition, existing multiple-family development directly adjacent to the project site currently enjoys an approximate five-foot interior side yard building setback; and
- deprive the applicant of privileges enjoyed by the owners of other properties in the same zoning district. The requested relief from the minimum front and interior side yard building setbacks will allow for greater design flexibility and will serve to equalize development rights between the applicant and owners of property in the same zoning district, located within the area of the project site. The unique nature of the substandard parcel, in that it is the last remaining vacant parcel within the neighborhood, creates additional challenges to conforming to today's Development Code and to serve distinctive needs around the site. Furthermore, the majority of the properties in the neighborhood of the project site, along Grove Avenue, currently enjoy reduced building setbacks in relation to today's Development Code standards (an average of 20 feet rather than the required 30 feet for arterial streets). In addition, existing multiple-family development directly adjacent to the project site currently enjoys an approximate five-foot interior building setback; and
- (4) The granting of the Variance will not be detrimental to the public health, safety or welfare, or be materially injurious to properties or improvements in the vicinity. A thorough review and analysis of the proposed Variance and its potential to adversely impact properties surrounding the subject site was completed by staff. As a result of this review, certain design considerations will be incorporated into the project as conditions of approval, to mitigate identified impacts to an acceptable level, including the use of upgraded materials, the inclusion of certain architectural design elements on building exteriors, intensified landscape elements, and decorative paving; and
- (5) The proposed Variance is consistent with the goals, policies, plans and exhibits of the Vision, Policy Plan (General Plan), and City Council Priorities components of The Ontario Plan, and the purposes of any applicable specific plan or planned unit development, and the purposes of this Development Code. The proposed Project is located with the MDR (Medium Density Residential) land

Development Advisory Board Decision File No. PVAR19-003 June 17, 2019

use district of the Policy Plan Land Use Map, and the MDR-18 (Medium Density Residential – 11.1 to 18.0 DU/Acre) zoning district. The development standards and conditions under which the proposed Project will be constructed and maintained, is consistent with the goals, policies, plans and exhibits of the Vision, Policy Plan (General Plan), and City Council Priorities components of The Ontario Plan.

<u>SECTION 5</u>: **Development Advisory Board Action.** Based on the findings and conclusions set forth in Sections 1 through 4, above, the DAB hereby recommends the Planning Commission APPROVE the Application subject to each and every condition set forth in the Department reports included as Attachment A of this Decision, and incorporated herein by this reference.

SECTION 6: *Indemnification.* The Applicant shall agree to defend, indemnify and hold harmless, the City of Ontario or its agents, officers, and employees from any claim, action or proceeding against the City of Ontario or its agents, officers or employees to attack, set aside, void or annul this approval. The City of Ontario shall promptly notify the applicant of any such claim, action or proceeding, and the City of Ontario shall cooperate fully in the defense.

SECTION 7: **Custodian of Records.** The documents and materials that constitute the record of proceedings on which these findings have been based are located at the City of Ontario City Hall, 303 East "B" Street, Ontario, California 91764. The custodian for these records is the City Clerk of the City of Ontario. The records are available for inspection by any interested person, upon request.


APPROVED AND ADOPTED this 17th day of June 2019.


Development Advisory Board Chairman

Exhibit A—PROJECT LOCATION MAP



Exhibit B—SITE PLAN

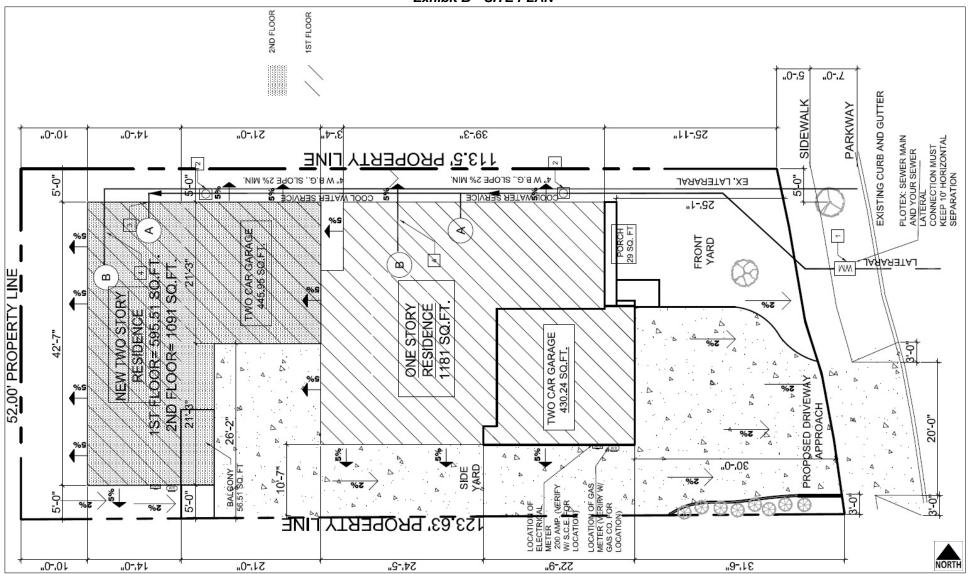

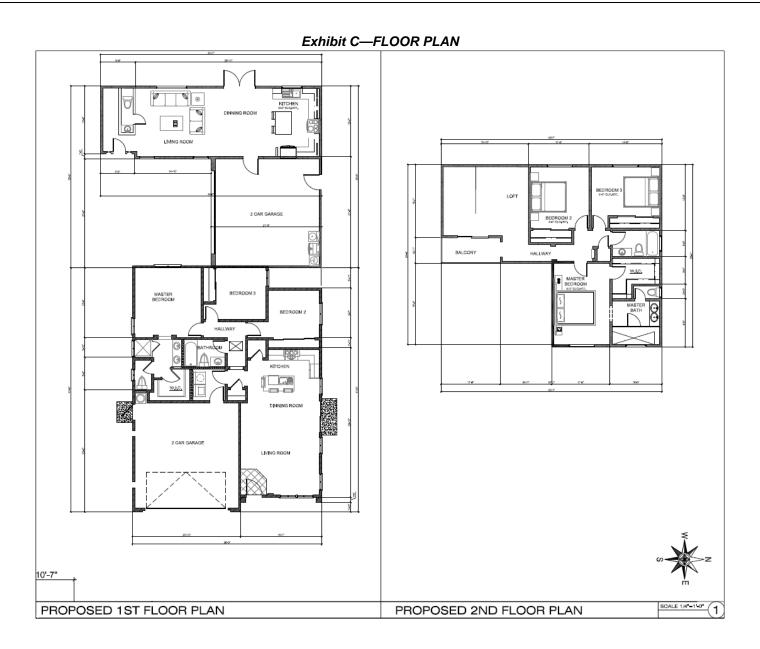

Page 9


Exhibit D—ELEVATIONS (EAST AND WEST)





Exhibit D—ELEVATIONS (NORTH AND SOUTH)



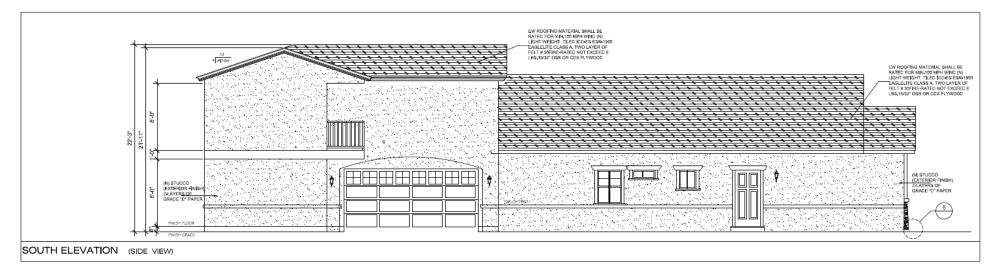

Attachment A—Departmental Conditions of Approval

(Departmental conditions of approval follow this page)



Planning Department Land Development Division Conditions of Approval

Meeting Date: June 17, 2019

File No: PVAR19-003

Project Description: A Variance to deviate from the minimum front building setback, from 30 feet to 25 feet, and from the interior side setback, from 10 feet to 5 feet, in conjunction with the construction of an attached duplex on 0.141 acres of land located at 519 North Grove Avenue, within the MDR-18 (Medium Density Residential – 11.1 to 18.0 DU/Acre) zoning district. (APN: 1048-451-09) **submitted by GMK Construction.**

Prepared By: Jeanie Irene Aguilo, Associate Planner

<u>Phone</u>: 909.395.2418 (direct) <u>Email</u>: jaguilo@ontarioca.gov

The Planning Department, Land Development Section, conditions of approval applicable to the above-described Project, are listed below. The Project shall comply with each condition of approval listed below:

- **1.0 Standard Conditions of Approval.** The project shall comply with the *Standard Conditions for New Development*, adopted by City Council Resolution No. 2017-027 on April 18, 2017. A copy of the *Standard Conditions for New Development* may be obtained from the Planning Department or City Clerk/Records Management Department.
- **2.0 Special Conditions of Approval.** In addition to the *Standard Conditions for New Development* identified in condition no. 1.0, above, the project shall comply with the following special conditions of approval:

2.1 Time Limits.

- (a) Variance approval shall become null and void one year following the effective date of application approval, unless a building permit is issued and construction is commenced, and diligently pursued toward completion, or a time extension has been approved by the Planning Director, except that a Variance approved in conjunction with a Development Plan shall have the same time limits as said Development Plan. This condition does not supersede any individual time limits specified herein, or any other departmental conditions of approval applicable to the Project, for the performance of specific conditions or improvements.
 - **2.2** General Requirements. The Project shall comply with the following general requirements:
- (a) All construction documentation shall be coordinated for consistency, including, but not limited to, architectural, structural, mechanical, electrical, plumbing, landscape and irrigation, grading, utility and street improvement plans. All such plans shall be consistent with the approved entitlement plans on file with the Planning Department.
- **(b)** The project site shall be developed in conformance with the approved plans on file with the City. Any variation from the approved plans must be reviewed and approved by the Planning Department prior to building permit issuance.

Planning Department; Land Development Division: Conditions of Approval

File No.: PVAR19-003

Page 2 of 3

(c) The herein-listed conditions of approval from all City departments shall be included in the construction plan set for project, which shall be maintained on site during project construction.

2.3 Landscaping.

- (a) The Project shall provide and continuously maintain landscaping and irrigation systems in compliance with the provisions of Ontario Development Code Division 6.05 (Landscaping).
- **(b)** Comply with the conditions of approval of the Planning Department; Landscape Planning Division.
- **(c)** Landscaping shall not be installed until the Landscape and Irrigation Construction Documentation Plans required by Ontario Development Code Division 6.05 (Landscaping) have been approved by the Landscape Planning Division.
- **(d)** Changes to approved Landscape and Irrigation Construction Documentation Plans, which affect the character or quantity of the plant material or irrigation system design, shall be resubmitted for approval of the revision by the Landscape Planning Division, prior to the commencement of the changes.
- **2.4** <u>Walls and Fences</u>. All Project walls and fences shall comply with the requirements of Ontario Development Code Division 6.02 (Walls, Fences and Obstructions).

2.5 Parking, Circulation and Access.

- (a) The Project shall comply with the applicable off-street parking, loading and lighting requirements of City of Ontario Development Code Division 6.03 (Off-Street Parking and Loading).
- **(b)** The required number of off-street parking spaces and/or loading spaces shall be provided at the time of site and/or building occupancy. All parking and loading spaces shall be maintained in good condition for the duration of the building or use.
- (c) Parking spaces specifically designated and conveniently located for use by the physically disabled shall be provided pursuant to current accessibility regulations contained in State law (CCR Title 24, Part 2, Chapters 2B71, and CVC Section 22507.8).

2.6 Site Lighting.

- (a) All off-street parking facilities shall be provided with nighttime security lighting pursuant to Ontario Municipal Code Section 4-11.08 (Special Residential Building Provisions) and Section 4-11.09 (Special Commercial/Industrial Building Provisions), designed to confine emitted light to the parking areas. Parking facilities shall be lighted from sunset until sunrise, daily, and shall be operated by a photocell switch.
- **(b)** Unless intended as part of a master lighting program, no operation, activity, or lighting fixture shall create illumination on any adjacent property.

2.7 Environmental Review.

(a) The project is categorically exempt from the requirements of the California Environmental Quality Act (CEQA) pursuant to Section 15303 (Class 3, New Construction or Conversion of Small Structures) of the CEQA Guidelines, which consists of which consists of the construction and location of limited numbers of new, small facilities or structures; installation of small new equipment and

Planning Department; Land Development Division: Conditions of Approval

File No.: PVAR19-003

Page 3 of 3

facilities in small structures; and the conversion of existing small structures from one use to another where only minor modifications are made in the exterior of the structure.

- **(b)** If human remains are found during project grading/excavation/construction activities, the area shall not be disturbed until any required investigation is completed by the County Coroner and Native American consultation has been completed (if deemed applicable).
- **(c)** If any archeological or paleontological resources are found during project grading/excavation/construction, the area shall not be disturbed until the significance of the resource is determined. If determined to be significant, the resource shall be recovered by a qualified archeologist or paleontologist consistent with current standards and guidelines, or other appropriate measures implemented.
- **2.8** Indemnification. The applicant shall agree to defend, indemnify and hold harmless, the City of Ontario or its agents, officers, and employees from any claim, action or proceeding against the City of Ontario or its agents, officers or employees to attack, set aside, void or annul any approval of the City of Ontario, whether by its City Council, Planning Commission or other authorized board or officer. The City of Ontario shall promptly notify the applicant of any such claim, action or proceeding, and the City of Ontario shall cooperate fully in the defense.

2.9 Additional Fees.

- (a) Within 5 days following final application approval, the Notice of Determination (NOD) filing fee shall be provided to the Planning Department. The fee shall be paid by check, made payable to the "Clerk of the Board of Supervisors", which shall be forwarded to the San Bernardino County Clerk of the Board of Supervisors, along with all applicable environmental forms/notices, pursuant to the requirements of the California Environmental Quality Act (CEQA). Failure to provide said fee within the time specified may result in a 180-day extension to the statute of limitations for the filing of a CEQA lawsuit.
- **(b)** After the Project's entitlement approval, and prior to issuance of final building permits, the Planning Department's <u>Plan Check</u> and <u>Inspection</u> fees shall be paid at the rate established by resolution of the City Council.

2.10 Additional Requirements.

(a) Building Permit plans shall reflect the conceptual site plan and floor plan provided to the Planning Commission. Any deviations from the conceptual design shall require Planning Director approval.



Development Advisory Board DecisionJune 17, 2019

DECISION NO.: [insert #]

FILE NO.: PMTT18-001

DESCRIPTION: A Tentative Parcel Map (TPM 19936) to subdivide 51.9 acres of land into two parcels, located at 5100 East Jurupa Avenue and 5171 East Francis Street, within the (IH) Heavy Industrial and (UC) Utilities Corridor zoning districts (APN: 238-132-24); **submitted by New Indy Containerboard.**

Part I—BACKGROUND & ANALYSIS

NEW INDY CONTAINERBOARD, (hereinafter referred to as "Applicant") has filed an application requesting Tentative Parcel Map approval, File No. PMTT18-001, as described in the subject of this Decision (hereinafter referred to as "Application" or "Project").

(1) **Project Setting:** The project site is comprised of 51.9 acres of land located at 5100 East Jurupa Avenue and 5171 East Francis Street, and is depicted in Exhibit A: Aerial Photograph, attached. Existing land uses, General Plan and zoning designations, and specific plan land uses on and surrounding the project site are as follows:

	Existing Land Use	General Plan Designation	Zoning Designation	Specific Plan Land Use
Site:	Paper Mill – Container Board Manufacturer	IND - Industrial \OS- NR - Open Space-Non Recreation	IH – Heavy Industrial/UC – Utility Corridor	N/A
North:	Industrial Warehouse	IND - Industrial	Pacific Gate/East Gate Specific Plan – Light Industrial	Pacific Gate/East Gate Specific Plan – Light Industrial
South:	Industrial Warehouse	IND - Industrial	IH – Heavy Industrial	N/A
East:	Southern California Utility Easement – Transmission Towers OS-NR - Open Space Non Recreation		OS-R Open Space Recreation	N/A
West:	Flood Control Channel and Basin	OS-NR - Open Space - Non Recreation	OS-R Open Space Recreation	N/A

Project Background: The project site is part of a 51.05-acre through lot having two street frontages: Jurupa Street and Francis Street. The site has a varying 60- to 65-foot wide San Bernardino County flood control channel easement (Lower Etiwanda Creek Channel) that runs along the project site's easterly property line, which turns westward towards a San Bernardino County flood control basin located along through the southerly portion of the project site. The flood control channel physically divides the parcel and is located approximately 1,900 feet south of Jurupa Street. The site also has an existing 30-foot wide rail spur easement that traverses the parcel from the east, which enters the property over a bridge that spans approximately 50 to 60 feet across the flood control channel. Additionally, there are multiple easements located parallel to the project site's westerly property line for public utilities, flood control, SCE, Southern California Gas, and public roadway purposes, which vary in width from 4 feet to 90 feet. The

northern portion of the site was developed with a paper mill in 1985, which produces corrugated paper, unbleached kraftliner, and recycled paper products.

There have been subsequent building additions to the project site to support the paper mill facility operations, including cooling towers and steam plant. Most recently, a new heat and power plant facility was approved by the Development Advisory Board on June 18, 2018, which is presently under construction.

In 2017, the southern portion of the project site, known as the Encorr Sheet Plant, was constructed as part of a 147,542 square foot industrial building. Paper/cardboard containers are manufactured within the building, utilizing paper products from the paper mill. The two facilities are owned by the same company (New-Indy Ontario); however, they operate as two independent business entities. The owner is seeking Tentative Parcel Map approval to subdivide the project site, thereby further separating the business entities.

- Tentative Parcel Map: The proposed Tentative Parcel Map will subdivide the 51.9-acre project site into two parcels. Parcel 1, the northern parcel, is 41.69 acres in size and encompasses 17 structures totaling 165,763 square feet, which includes two office buildings (totaling 10,367 square feet), a paper mill (110,715 square feet), a substation building (2,010 square feet), eight storage sheds (totaling 5,956 square feet), a process building (2,370 square feet), an equipment room (7,800 square feet), a maintenance building (2,700 square feet), two cooling towers (totaling 1,822 square feet), a heat and power plant currently under construction (22,023 square feet), and a parking lot containing 173 spaces. Parcel 2, the southern parcel, is 10.3 acres in size and encompasses the 147,452 square foot cardboard manufacturing facility and a parking lot containing 118 spaces. The proposed parcel sizes, as described above, exceed the minimum 10,000-sqare foot lot size requirement of the IH (Heavy Industrial) zoning district. Additionally, the proposed subdivision will not result in the creation of any nonconforming building setbacks, FARs, landscape coverages and setbacks, or off-street parking facilities.
- (4) **Covenants, Conditions & Restrictions:** The applicant will be required to establish Covenants, Conditions and Restrictions (CC&R's) for the project site, which will establish the property rights and responsibilities for each property owner. The CC&R's will be recorded with the final map and address common maintenance, reciprocal access between parcels, and any common maintenance of landscaped areas, irrigation systems, parking facilities, and utility/drainage/flood control/rail easements.

Part II—RECITALS

WHEREAS, the Application is a project pursuant to the California Environmental Quality Act (Public Resources Code Section 21000 et seq.) ("CEQA"); and

WHEREAS, the Project is exempt from CEQA pursuant to a categorical exemption (listed in CEQA Guidelines Article 19, commencing with Section 15300) and the application of that categorical exemption is not barred by one of the exceptions set forth in CEQA Guidelines Section 15300.2; and

WHEREAS, Ontario Development Code Table 2.02-1 (Review Matrix) grants the Development Advisory Board ("DAB") the responsibility and authority to review and make recommendation to the Planning Commission on the subject Application; and

WHEREAS, all members of the DAB of the City of Ontario were provided the opportunity to review and comment on the Application, and no comments were received opposing the proposed development; and

WHEREAS, the Project has been reviewed for consistency with the Housing Element of the Policy Plan component of The Ontario Plan, as State Housing Element law (as prescribed in Government Code Sections 65580 through 65589.8) requires that development projects must be consistent with the Housing Element, if upon consideration of all its aspects, it is found to further the purposes, principals, goals, and policies of the Housing Element; and

WHEREAS, the Project is located within the Airport Influence Area of Ontario International Airport, which encompasses lands within parts of San Bernardino, Riverside, and Los Angeles Counties, and is subject to, and must be consistent with, the policies and criteria set forth in the Ontario International Airport Land Use Compatibility Plan ("ALUCP"), which applies only to jurisdictions within San Bernardino County, and addresses the noise, safety, airspace protection, and overflight impacts of current and future airport activity; and

WHEREAS, City of Ontario Development Code Division 2.03 (Public Hearings) prescribes the manner in which public notification shall be provided and hearing procedures to be followed, and all such notifications and procedures have been completed; and

WHEREAS, on June 17, 2019, the DAB of the City of Ontario conducted a hearing on the Application and concluded said hearing on that date; and

WHEREAS, all legal prerequisites to the adoption of this Decision have occurred.

Part III—THE DECISION

NOW, THEREFORE, IT IS HEREBY FOUND AND DETERMINED by the Development Advisory Board of the City of Ontario, as follows:

SECTION 1: **Environmental Determination and Findings.** As the recommending body for the Project, the DAB has reviewed and considered the information contained in the administrative record for the Project. Based upon the facts and information contained in the administrative record, including all written and oral evidence presented to the DAB, the DAB finds as follows:

- (1) The project is categorically exempt from the requirements of the California Environmental Quality Act (CEQA) pursuant to Section 15315 (Class 15 Minor Land Divisions) of the CEQA Guidelines. Class 15 allows for the division of property in urbanized areas for industrial use into four or fewer parcels when the division is in conformance with the General Plan and zoning, no variances or exceptions are required, all services and access to the proposed parcels to local standards are available, the parcel was not involved in a division of a larger parcel within the previous two years, and the parcel does not have an average slope greater than 20 percent.
- (2) The application of the categorical exemption is not barred by one of the exceptions set forth in CEQA Guidelines Section 15300.2; and
 - (3) The determination of CEQA exemption reflects the independent judgment of the DAB.

SECTION 2: **Housing Element Compliance.** Pursuant to the requirements of California Government Code Chapter 3, Article 10.6, commencing with Section 65580, as the recommending body for the Project, the DAB finds that based on the facts and information contained in the Application and supporting documentation, at the time of Project implementation, the project is consistent with the Housing Element of the Policy Plan (General Plan) component of The Ontario Plan, as the project site is not one of the properties in the Available Land Inventory contained in Table A-3 (Available Land by Planning Area) of the Housing Element Technical Report Appendix.

<u>SECTION 3</u>: **Ontario International Airport Land Use Compatibility Plan ("ALUCP") Compliance.** The California State Aeronautics Act (Public Utilities Code Section 21670 et seq.) requires that an Airport Land Use Compatibility Plan be prepared for all public use airports in the State; and requires that local land use plans and individual development proposals must be consistent with the policies set forth in the adopted Airport Land Use Compatibility Plan. On April 19, 2011, the City Council of the City of Ontario

approved and adopted the Ontario International Airport Land use Compatibility Plan ("ALUCP"), establishing the Airport Influence Area for Ontario International Airport ("ONT"), which encompasses lands within parts of San Bernardino, Riverside, and Los Angeles Counties, and limits future land uses and development within the Airport Influence Area, as they relate to noise, safety, airspace protection, and overflight impacts of current and future airport activity. As the recommending body for the Project, the DAB has reviewed and considered the facts and information contained in the Application and supporting documentation against the ALUCP compatibility factors, including [1] Safety Criteria (ALUCP Table 2-2) and Safety Zones (ALUCP Map 2-2), [2] Noise Criteria (ALUCP Table 2-3) and Noise Impact Zones (ALUCP Map 2-3), [3] Airspace protection Zones (ALUCP Map 2-4), and [4] Overflight Notification Zones (ALUCP Map 2-5). As a result, the DAB, therefore, finds and determines that the Project, when implemented in conjunction with the conditions of approval, will be consistent with the policies and criteria set forth within the ALUCP.

SECTION 4: Concluding Facts and Reasons. Based upon the substantial evidence presented to the DAB during the above-referenced hearing and upon the specific findings set forth in Sections 1 through 4, above, the DAB hereby concludes as follows:

- The proposed Tentative Parcel Map is consistent with the goals, policies, plans, and exhibits of the Vision, Policy Plan (General Plan), and City Council Priorities components of The Ontario Plan, and applicable area and specific plans, and planned unit developments. The proposed Tentative Parcel Map is located within the IND (Industrial) and OS-NR (Open Space-Non Recreation) land use district of the Policy Plan Land Use Map, and the IH (Heavy Industrial) and UC (Utility Corridor) zoning district. The proposed subdivision is consistent with the goals, policies, plans, and exhibits of the Vision, Policy Plan (General Plan), and City Council Priorities components of The Ontario Plan, as the project will contribute to the establishment of "[a] dynamic, progressive city containing distinct neighborhoods and commercial districts that foster a positive sense of identity and belonging among residents, visitors, and businesses" (Goal CD1). Furthermore, the project will promote the City's policy to "take actions that are consistent with the City being a leading urban center in Southern California while recognizing the diverse character of our existing viable neighborhoods" (Policy CD1-1 City Identity).
- The design or improvement of the proposed Tentative Parcel Map is consistent with the goals, policies, plans and exhibits of the Vision, Policy Plan (General Plan), and City Council Priorities components of The Ontario Plan, and applicable specific plans and planned unit developments. The proposed Tentative Parcel Map is located within the IND (Industrial) and OS-NR (Open Space-Non Recreation) land use district of the Policy Plan Land Use Map, and the IH (Heavy Industrial) and UC (Utility Corridor) zoning district. The proposed design or improvement of the subdivision is consistent with the goals, policies, plans, and exhibits of the Vision, Policy Plan (General Plan), and City Council Priorities components of The Ontario Plan, as the project will provide "[a] high level of design quality resulting in public spaces, streetscapes, and developments that are attractive, safe, functional and distinct (Goal CD2). Furthermore, the project will promote the City's policy to "collaborate with the development community to design and build neighborhoods, streetscapes, sites, outdoor spaces, landscaping and buildings to reduce energy demand through solar orientation, maximum use of natural daylight, passive solar and natural ventilation, building form, mechanical and structural systems, building materials and construction techniques" (Policy CD2-7 Sustainability).
- (3) The site is physically suitable for the type of development proposed. The project site meets the minimum lot area and dimensions of the IH (Heavy Industrial) and UC (Utility Corridor) zoning district zoning district, and is physically suitable for the type of Industrial development that exists in terms of zoning, land use and development activity, and existing site conditions.
- (4) The site is physically suitable for the density/intensity of development proposed. The project site is for industrial development at a floor area ratio of 0.55. The project site meets the minimum lot area and dimensions of the IH (Heavy Industrial) and UC (Utility Corridor) zoning districts, and is physically suitable for the existing intensity of development.


- (5) The design of the subdivision or the proposed improvements thereon, are not likely to cause substantial environmental damage, or substantially and avoidably injure fish or wildlife, or their habitat. The project site is not located in an area that has been identified as containing species identified as a candidate, sensitive, or special status species in local or regional plans, policies or regulations or by the California Department of Fish and Wildlife or the U.S. Fish and Wildlife Service, nor does the site contain any riparian habitat or other sensitive natural community, and no wetland habitat is present on site; therefore, the design of the subdivision, or improvements proposed thereon, are not likely to cause substantial environmental damage, or substantially and avoidably injure fish or wildlife, or their habitat.
- (6) The design of the subdivision, or the type of improvements thereon, are not likely to cause serious public health problems. The project site is presently developed and the proposed subdivision, and the existing conditions on the project site, are not likely to cause serious public health problems, as the project is not anticipated to involve the transport, use, or disposal of hazardous materials during either construction or project implementation, include the use of hazardous materials or volatile fuels, nor are there any known stationary commercial or industrial land uses within close proximity to the subject site that use/store hazardous materials to the extent that they would pose a significant hazard to visitors or occupants to the project site.
- (7) The design of the subdivision, or the type of improvements thereon, will not conflict with easements acquired by the public at large for access through, or use of property within, the proposed subdivision. The proposed subdivision has provided for all necessary public easements and dedications for access through, or use of property within, the proposed subdivision. Furthermore, all such public easements and dedications have been designed pursuant to: (a) the requirements of the Policy Plan component of The Ontario Plan and applicable area plans; (b) applicable specific plans or planned unit developments; (c) applicable provisions of the City of Ontario Development Code; (d) applicable master plans and design guidelines of the City; and (e) applicable Standard Drawings of the City.
- <u>SECTION 5</u>: **Development Advisory Board Action.** Based on the findings and conclusions set forth in Sections 1 through 4, above, the DAB hereby recommends the Planning Commission APPROVES the Application subject to each and every condition set forth in the Department reports included as Attachment A of this Decision, and incorporated herein by this reference.
- SECTION 6: *Indemnification.* The Applicant shall agree to defend, indemnify and hold harmless, the City of Ontario or its agents, officers, and employees from any claim, action or proceeding against the City of Ontario or its agents, officers or employees to attack, set aside, void or annul this approval. The City of Ontario shall promptly notify the applicant of any such claim, action or proceeding, and the City of Ontario shall cooperate fully in the defense.
- SECTION 7: **Custodian of Records.** The documents and materials that constitute the record of proceedings on which these findings have been based are located at the City of Ontario City Hall, 303 East "B" Street, Ontario, California 91764. The custodian for these records is the City Clerk of the City of Ontario. The records are available for inspection by any interested person, upon request.

APPROVED AND ADOPTED this 17th day of June 2019.				
	Development Advisory Board Chairman			

Exhibit A—PROJECT LOCATION MAP



Exhibit B—TENTATIVE PARCEL MAP

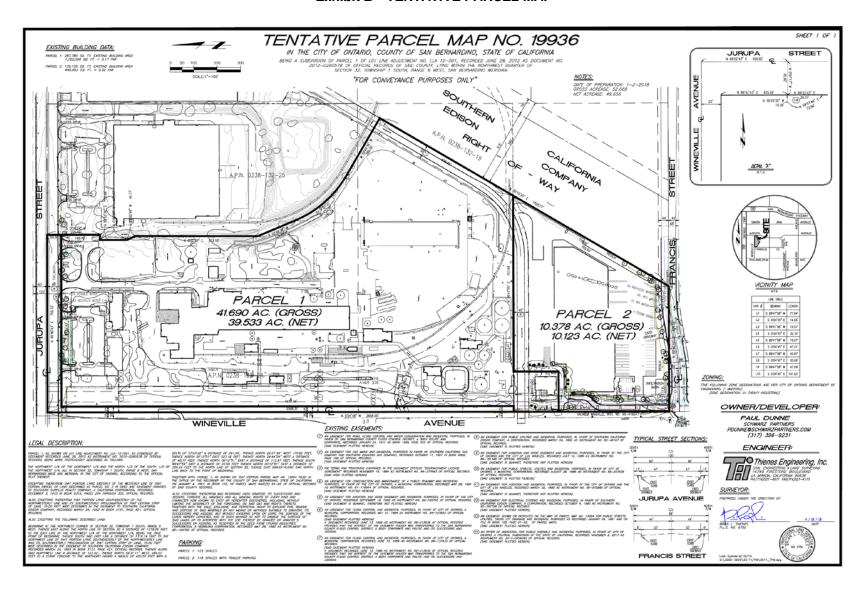

Attachment A—Departmental Conditions of Approval

(Departmental conditions of approval follow this page)



Planning Department Land Development Division Conditions of Approval

Meeting Date: June 17, 2019

File No: PMTT18-001

Related Files: N/A

Project Description: A Tentative Parcel Map (TPM 19936) to subdivide 51.9 acres of land into two parcels, located at 5100 East Jurupa Avenue and 5171 East Francis Street, within the (IH) Heavy Industrial and (UC) Utilities Corridor zoning districts (APN: 238-132-24); **submitted by New Indy Containerboard.**

Prepared By: Lorena Mejia, Senior Planner

<u>Phone</u>: 909.395.2276 (direct) <u>Email</u>: Imejia@ontarioca.gov

The Planning Department, Land Development Section, conditions of approval applicable to the above-described Project, are listed below. The Project shall comply with each condition of approval listed below:

1.0 Standard Conditions of Approval. The project shall comply with the *Standard Conditions for New Development*, adopted by City Council Resolution No. 2017-027 on April 18, 2017. A copy of the *Standard Conditions for New Development* may be obtained from the Planning Department or City Clerk/Records Management Department.

1.1 Time Limits.

(a) Tentative Parcel Map approval shall become null and void 2 years following the effective date of application approval, unless the final parcel/tract map has been recorded, or a time extension has been approved by the Planning Commission pursuant to Development Code Section 2.02.025 (Time Limits and Extensions). This Permit does not supersede any individual time limits specified herein for performance of specific conditions or improvements.

1.2 Subdivision Map.

- (a) The Final Parcel Map shall be in conformance with the approved Tentative Tract/Parcel Map on file with the City. Variations from the approved Tentative Parcel Map may be reviewed and approved by the Planning Department. A substantial variation from the approved Tentative Parcel Map may require review and approval by the Planning Commission, as determined by the Planning Director.
- **(b)** Tentative Parcel Map approval shall be subject to all conditions, requirements and recommendations from all other departments/agencies provided on the attached reports/memorandums.
- (c) Pursuant to California Government Section 66474.9, the subdivider agrees that it will defend, indemnify, and hold harmless the City of Ontario or its agents, officers and employees from any claim, action or proceeding against the City of Ontario or its agents, officers or employees to attack, set aside, void or annul any approval of the City of Ontario, whether by its City Council, Planning Commission or other authorized board or officer of this subdivision, which action is brought within the time period provided for in Government Code Section 66499.37. The City of Ontario shall promptly notify the subdivider of any such claim, action or proceeding and the City of Ontario shall cooperate fully in the defense.

Planning Department; Land Development Division: Conditions of Approval

File No.: PMTT18-001

Page 2 of 3

- **1.3** Covenants, Conditions and Restrictions (CC&Rs)/Mutual Access and Maintenance Agreements.
- (a) CC&Rs shall be prepared for the Project and shall be recorded with the Final Parcel Map.
- **(b)** The CC&Rs shall be in a form and contain provisions satisfactory to the City. The articles of incorporation for the property owners association and the CC&Rs shall be reviewed and approved by the City.
 - (c) CC&Rs shall ensure reciprocal access between parcels.
- (d) CC&Rs shall ensure reciprocal access between parcels, and common maintenance of:
 - (i) Landscaping and irrigation systems within common areas;
- (ii) Landscaping and irrigation systems within parkways adjacent to the project site, including that portion of any public highway right-of-way between the property line or right-of-way boundary line and the curb line and also the area enclosed within the curb lines of a median divider (Ontario Municipal Code Section 7-3.03), pursuant to Ontario Municipal Code Section 5-22-02;
 - (iii) Shared access drives; and
 - (iv) Utility and drainage easements.
- **(e)** CC&Rs shall include authorization for the City's local law enforcement officers to enforce City and State traffic and penal codes within the project area.
- (f) The CC&Rs shall grant the City of Ontario the right of enforcement of the CC&R provisions.
- **(g)** A specific methodology/procedure shall be established within the CC&Rs for enforcement of its provisions by the City of Ontario, if adequate maintenance of the development does not occur, such as, but not limited to, provisions that would grant the City the right of access to correct maintenance issues and assess the property owners association for all costs incurred.

1.4 Environmental Review.

- (a) The proposed project is categorically exempt from the requirements of the California Environmental Quality Act of 1970 (CEQA), as amended, and the Guidelines promulgated thereunder, pursuant to Section 15315 (Class 15 Minor Land Divisions) of the CEQA Guidelines. Class 15 allows for the division of property in urbanized areas for industrial use into four or fewer parcels when the division is in conformance with the General Plan and zoning, no variances or exceptions are required, all services and access to the proposed parcels to local standards are available, the parcel was not involved in a division of a larger parcel within the previous two years, and the parcel does not have an average slope greater than 20 percent.
- 1.5 Indemnification. The applicant shall agree to defend, indemnify and hold harmless, the City of Ontario or its agents, officers, and employees from any claim, action or proceeding against the City of Ontario or its agents, officers or employees to attack, set aside, void or annul any approval of the City of Ontario, whether by its City Council, Planning Commission or other authorized board or officer. The City of Ontario shall promptly notify the applicant of any such claim, action or proceeding, and the City of Ontario shall cooperate fully in the defense.

Planning Department; Land Development Division: Conditions of Approval

File No.: PMTT18-001

Page 3 of 3

1.6 Additional Fees.

(NOD) filing fee shall be provided to the Planning Department. The fee shall be paid by check, made payable to the "Clerk of the Board of Supervisors", which shall be forwarded to the San Bernardino County Clerk of the Board of Supervisors, along with all applicable environmental forms/notices, pursuant to the requirements of the California Environmental Quality Act (CEQA). Failure to provide said fee within the time specified may result in a 180-day extension to the statute of limitations for the filing of a CEQA lawsuit.

AIRPORT LAND USE COMPATIBILITY PLANNING CONSISTENCY DETERMINATION REPORT



Project File No.:	PMTT18-001			Reviewed By:					
Address:	5171 East Fran	ncis Street	Lorena Mejia						
APN:	0238-134-24		Contact Info:						
Existing Land Use:	Paper/cardboa	ard Manufacturer	909-395-2276						
		Project Planner:							
Proposed Land Use:	Lorena Mejia								
Site Acreage:	51.05 ac Proposed Structure Height: Existing Structures			Date: 2/20/18					
ONT-IAC Project	t Review:	N/A		CD No.: 2018-002					
Airport Influence				PALU No.: n/a					
The project is impacted by the following ONT ALUCP Compatibility Zones:									
Safe	ty	Noise Impact	Airspace Protection	Overflight Notification					
Zone 1		75+ dB CNEL	High Terrain Zone	Avigation Easement Dedication					
Zone 1A		70 - 75 dB CNEL	FAA Notification Surfaces	Recorded Overflight					
Zone 2		65 - 70 dB CNEL	Airspace Obstruction	Notification Real Fatata Transaction					
Zone 3		60 - 65 dB CNEL	Surfaces	Real Estate Transaction Disclosure					
Zone 4		V 33 33 33 33 33	Airspace Avigation Easement Area						
Zone 5			Allowable Height: 200 FT +						
	The proj	ject is impacted by the fo	ollowing Chino ALUCP Sat	fety Zones:					
Zone 1		Zone 2 Zone 3	Zone 4 Zone	Zone 6					
Allowable Heig	jht:								
CONSISTENCY DETERMINATION									
This proposed Project is: Exempt from the ALUCP • Consistent Consistent with Conditions Inconsistent									
			e Area of Ontario International A criteria of the Airport Land Use C						
Lanen elfigie									

Airport Planner Signature:





CITY OF ONTARIO MEMORANDUM

ENGINEERING DEPARTMENT CONDITIONS OF APPROVAL

(Engineering Services Division [Land Development and Environmental], Traffic/Transportation Division, Ontario Municipal Utilities Company and Management Services Department)

DATE:

June 7, 2019

DAB MEETING DATE:

June 17, 2019

PROJECT ENGINEER:

Naiim Khoury, Associate Engineer

909.395.2152

PROJECT PLANNER:

Lorena Mejia, Senior Planner

909.395.2429

PROJECT:

PMTT18-001-Tentative Parcel Map 19936 to subdivide approximately

52 acres of land into two parcels within the IH (Heavy Industrial)

Zoning District (APN: 0238-132-24)

APPLICANT:

Paul Dunne- Schwarz Partners/New-Indy Ontario, LLC

LOCATION: 5171 East Francis Street

This project shall comply with the requirements set forth in the General Standard Conditions of Approval adopted by the City Council (Resolution No. 2017-027) and the Project Specific Conditions of Approval specified herein. The Applicant shall be responsible for the completion of all conditions prior to issuance of permits and/or occupancy clearance.

The following items are the Conditions of Approval for the subject project:

- 1) This development shall comply with City Ordinance 2689 and make use of recycled water for all approved uses, including but not limited to landscaping irrigation.
- 2) Provide (original document) Covenants, Conditions and Restrictions (CC&Rs) as applicable to the project and as approved by the City Attorney and the Engineering and Planning Departments, ready for recordation with the County of San Bernardino. The CC&Rs shall provide for, but not be limited to, common ingress and egress, joint maintenance responsibility for all common access improvements, common facilities, parking areas, utilities, landscaping improvements and drive approaches, in addition to maintenance requirements established in the Water Quality Management Plan (WQMP), as applicable to the project. The CC&Rs shall also address the maintenance and repair responsibility for public improvements/utilities (sewer, water, storm drain and drainage, recycled water, etc.) located within open space/easements. In the event of any



maintenance or repair of these facilities, the City shall only restore disturbed areas to current City Standards.

3) The Applicant/Developer shall pay all Development Impact Fees (DIF) to the Building Department.

Bryan Lirley, P.E.

Principal Engineer

Raymond Lee, P.E.

Assistant City Engineer

CITY OF ONTARIO MEMORANDUM

TO: PLANNING DEPARTMENT, Lorena Mejia

FROM: BUILDING DEPARTMENT, Kevin Shear

DATE: March 26, 2019

SUBJECT: PMTT18-001

 \boxtimes 1. The plan **does** adequately address the departmental concerns at this time. No comments.

KS:lm



CITY OF ONTARIO MEMORANDUM

TO: Lorena Mejia, Senior Planner

Planning Department

FROM: Paul Ehrman, Deputy Fire Chief/Fire Marshal

Fire Department

DATE: April 7, 2019

SUBJECT: PMTT18-001 - A Parcel Map (PM 19936) to subdivide 52 acres of land into

2 parcels, located at 5171 East Francis Street, within the IH (Heavy Industrial) zoning district (APN: 0238-132-24). Related File: PDEV15-025.

☐ The plan <u>does</u> adequately address Fire Department requirements at this time.

Standard Conditions of Approval apply. Refer to PDEV15-025.



CITY OF ONTARIO

MEMORANDUM

10:	Hassan Haghani, Development Director Scott Murphy, Assistant Development Director Cathy Wahlstrom, Principal Planner (Copy of Charity Hernandez, Economic Development Kevin Shear, Building Official Khoi Do, Assistant City Engineer Carolyn Bell, Landscape Planning Division Ahmed Aly, Municipal Utility Company Doug Sorel, Police Department Paul Ehrman, Deputy Fire Chief/Fire Marshay Bautista, T. E., Traffic/Transportation M Lorena Mejia, Senior Planner Steve Wilson, Engineering/NPDES Robin Lucera, Code Enforcement (Copy of Jimmy Chang, IT Department (Copy of me	of memo only) t al anager memo only)
FROM:	Lorena Mejia, Senior Planner	
DATE:	January 09, 2018	
SUBJECT:	FILE #: PMTT18-001	Finance Acct#:
Note:	Poort to the Planning Department by Tuesday, Only DAB action is required Both DAB and Planning Commission actions Only Planning Commission action is required DAB, Planning Commission and City Council Only Zoning Administrator action is required	are required actions are required
located at 51	ESCRIPTION: A Parcel Map (PM 19936) to s 171 East Francis Street, within the IH (Heavy II	ubdivide 52 acres of land into 2 parcels ndustrial) zoning district (APN: 0238-132-24)
RELATED FI	ILE: PDEV15-025	
The plan	No comments Report attached (1 copy and email 1 copy) Standard Conditions of Approval apply does not adequately address the department The conditions contained in the attached repo	al concerns.
	Development Advisory Board.	

Broadband Operations Anna Vaca Sr. Systems Analyst
Department Signature Title

02/16/2018



Department

CITY OF ONTARIO

MEMORANDUM

TO:	Hassan Haghani, Development Director Scott Murphy, Assistant Development I Cathy Wahlstrom, Principal Planner (Control Charity Hernandez, Economic Develop Kevin Shear, Building Official Khoi Do, Assistant City Engineer Carolyn Bell, Landscape Planning Divis Ahmed Aly, Municipal Utility Company Doug Sorel, Police Department Paul Ehrman, Deputy Fire Chief/Fire Majay Bautista, T. E., Traffic/Transportation Lorena Mejia, Senior Planner Steve Wilson, Engineering/NPDES	Director (Copy of Memo only) opy of memo only) ment ion arshal on Manager	
	Robin Lucera, Code Enforcement (Cop Jimmy Chang , IT Department David Simpson, IT Department (Copy of		
FROM:	Lorena Mejia, Senior Planner		
DATE:	January 09, 2018		
SUBJECT:	FILE #: PMTT18-001	Finance Acct#:	
Note:	Only DAB action is required Both DAB and Planning Commission act Only Planning Commission action is requ DAB, Planning Commission and City Cou	ions are required tired uncil actions are required	
PROJECT DI located at 51	ESCRIPTION: A Parcel Map (PM 19936)	to subdivide 52 acres of land into 2 parcels vy Industrial) zoning district (APN: 0238-132-24)	
RELATED FI	LE: PDEV15-025		
The plan	does adequately address the department	al concerns at this time.	
	No comments		
	Report attached (1 copy and email 1 copy	')	
JA.	Standard Conditions of Approval apply		
The plan	does not adequately address the departm	nental concerns.	
	The conditions contained in the attached in Development Advisory Board.	report must be met prior to scheduling for	

CITY OF ONTARIO LANDSCAPE PLANNING DIVISION

303 East "B" Street, Ontario, CA 91764

Carolyn Bell. Sr. Land

CONDITIONS OF APROVAL
Sign Off
2/8/18
Carolyn Bell, Sr. Landscape Planner Date

	wer's Name: olyn Bell, Sr. Landscape Planner	Phone: (909) 3	95-2237
	s. File No.:	Case Plar	nor:
	TT18-001	Lorena	-
	ct Name and Location:	Lorena	viojia
	ative Parcel Map		
	E Francis St		
	cant/Representative:		
New	Indy Ontario LLC Thienes Engineering		
1434	9 Firestone Blvd		
La M	lirada, CA 90638		
\boxtimes	A Tentative Parcel Map (dated 1/9/18) mo and has been approved with the consider upon submittal of the landscape constru	eration that the following condition	-
	A Preliminary Landscape Plan (dated) h Corrections noted below are required pr		approval.
COF	RRECTIONS REQUIRED		

- 1. Landscape construction plans shall meet the requirements of the Landscape Development Guidelines. See http://www.ontarioca.gov/landscape-planning/standards
- 2. Landscape construction plans with building permit number for plan check may be emailed to: landscapeplancheck@ontarioca.gov



Development Advisory Board Decision June 17, 2019

DECISION NO.: [insert #]

FILE NO.: PMTT19-001

DESCRIPTION: A Tentative Parcel Map (File No. PMTT19-001/TM 19993) to subdivide 10.68 acres of land into two parcels, located at the southwest corner of Via Turin and Fourth Street, at 4170 East Fourth Street, within the Retail land use district of the Piemonte Overlay District of the Ontario Center Specific Plan. (APN: 0210-204-27); **submitted by Ontario Covenant Group, LLC.**

Part I—BACKGROUND & ANALYSIS

Ontario Covenant Group, LLC, (herein after referred to as "Applicant") has filed an application requesting Tentative Parcel Map approval, File No. PMTT19-001, as described in the subject of this Decision (herein after referred to as "Application" or "Project").

(1) **Project Setting:** The project site is comprised of 10.68 acres of land generally located on the south side of Fourth Street, approximately 600 feet west of Milliken Avenue, at 4170 East Fourth Street, within the Piemonte Overlay District of the Ontario Center Specific Plan, and is depicted in Exhibit A: Aerial Photograph, attached. The proposed Tentative Parcel Map comprises the easterly one-half of a fully developed multitenant shopping center, which is anchored by a Target retail store located on the project site. Three retail pad buildings are situated on the northern boundary of the shopping center, along Fourth Street. The balance of the shopping center on the adjacent existing parcel to the west includes major tenants such as Big Al's (Bowling Center and Sports Bar), DSW Shoes, and PetSmart (PM 19163). The property north of the project site, across Fourth Street, is developed with an apartment complex and is located within the City of Rancho Cucamonga. The property to the east is anchored by a Kohl's retail store and Wells Fargo Bank as a separate pad site. Existing land uses, General Plan and zoning designations, and specific plan land uses on and surrounding the project site are as follows:

	Existing Land Use	General Plan Designation	Zoning Designation	Specific Plan Land Use
Site	Parking Lot/Vacant	MU (Mixed Use)	Ontario Center Specific Plan	Retail land use district of the Piemonte Overlay District
North	Residential (Ironwood Apartments)	City of Rancho Cucamonga Mixed Use	City of Rancho Cucamonga Empire Lakes Specific Plan	Planning Area 6
South	Target	MU (Mixed Use)	Ontario Center Specific Plan	Retail land use district of the Piemonte Overlay District
East	Wells Fargo	MU (Mixed Use)	Ontario Center Specific Plan	Retail land use district of the Piemonte Overlay District

	Existing Land Use	General Plan Designation	Zoning Designation	Specific Plan Land Use
West	Ontario Smiles Dentistry and Orthodontics	MU (Mixed Use)	Ontario Center Specific Plan	Retail land use district of the Piemonte Overlay District

(2) **Project Description:**

- (a) <u>Background</u> The project site is fully improved and was developed in conjunction with File No. PDEV05-076, a Development Plan to construct a 254,420 square foot multi-tenant commercial center, which was approved by Planning Commission in March 2006, and File No. PDEV06-057, a Development Plan to construct three pad buildings totaling 20,327 square feet, which was approved by the Development Advisory Board in November 2006. The shopping center's final phase of construction was completed around September 2008.
- (b) <u>Tentative Parcel Map</u> The proposed Tentative Parcel Map will result in the subdivision of the 10.68-acre project site into two parcels. Parcel 1, the larger parcel containing the existing Target retail store, will be 9.67 acres in size. Parcel 2 is 1.01 acre in size, and will facilitate the future development of an approximate 5,000-square foot multi-tenant commercial building located at the northern project boundary, adjacent to Fourth Street (See Exhibit B: Tentative Parcel Map (TM 19993)).

Although the Ontario Center Specific Plan does not specify minimum subdivision requirements for area or dimensions, it does state that lots must be large enough to meet the total space requirements of their ultimate users. Lot sizes are dictated by building size, amount of required parking, setbacks and landscape areas needed to adequately support a use. The project site was previously designed and constructed pursuant to each of the provisions within the Ontario Center Specific Plan. The proposed subdivision and new lots are adequately sized to support their existing and proposed users.

Primary access to the project site is taken from Fourth Street. Additional access points located on the south, from Concours, as well as on the west, through the Piemonte District, are also available. The existing commercial center site exceeds the retail parking standards as required by the Ontario Center Specific Plan. Each of the two lots proposed under this subdivision include sufficient number of parking spaces to support their respective uses. Additionally, the commercial center's Covenant, Conditions and Restrictions (CC&Rs) include provisions for shared parking between parcels. Revisions to the CC&Rs have been included as a Condition of Approval for reciprocal parking and access between all new and existing parcels.

Part II—RECITALS

WHEREAS, the Application is a project pursuant to the California Environmental Quality Act (Public Resources Code Section 21000 et seq.) ("CEQA"); and

WHEREAS, the environmental impacts of this project were previously reviewed in conjunction with File No. PSPA16-003, a Specific Plan Amendment for which a Mitigated Negative Declaration was previously adopted by the City Council on May 16, 2017, and this Application introduces no new significant environmental impacts; and

WHEREAS, the City's "Local Guidelines for the Implementation of the California Environmental Quality Act (CEQA)" provide for the use of a single environmental assessment in situations where the impacts of subsequent projects are adequately analyzed; and

WHEREAS, the Application is a project pursuant to CEQA (Public Resources Code Section 21000 et seq.), and an initial study has been prepared to determine possible environmental impacts; and

WHEREAS, Ontario Development Code Table 2.02-1 (Review Matrix) grants the Development Advisory Board ("DAB") the responsibility and authority to review and make recommendation to the Planning Commission on the subject Application; and

WHEREAS, all members of the DAB of the City of Ontario were provided the opportunity to review and comment on the Application, and no comments were received opposing the proposed development; and

WHEREAS, the Project has been reviewed for consistency with the Housing Element of the Policy Plan component of The Ontario Plan, as State Housing Element law (as prescribed in Government Code Sections 65580 through 65589.8) requires that development projects must be consistent with the Housing Element, if upon consideration of all its aspects, it is found to further the purposes, principals, goals, and policies of the Housing Element; and

WHEREAS, the Project is located within the Airport Influence Area of Ontario International Airport, which encompasses lands within parts of San Bernardino, Riverside, and Los Angeles Counties, and is subject to, and must be consistent with, the policies and criteria set forth in the Ontario International Airport Land Use Compatibility Plan ("ALUCP"), which applies only to jurisdictions within San Bernardino County, and addresses the noise, safety, airspace protection, and overflight impacts of current and future airport activity; and

WHEREAS, City of Ontario Development Code Division 2.03 (Public Hearings) prescribes the manner in which public notification shall be provided and hearing procedures to be followed, and all such notifications and procedures have been completed; and

WHEREAS, on June 17, 2019, the DAB of the City of Ontario conducted a hearing on the Application and concluded said hearing on that date; and

WHEREAS, all legal prerequisites to the adoption of this Decision have occurred.

Part III—THE DECISION

NOW, THEREFORE, IT IS HEREBY FOUND AND DETERMINED by the Development Advisory Board of the City of Ontario, as follows:

SECTION 1: **Environmental Determination and Findings.** As the recommending body for the Project, the DAB has reviewed and considered the information contained in the previous MND and supporting documentation. Based upon the facts and information contained in the previous MND and supporting documentation, the DAB finds as follows:

- (1) The environmental impacts of this project were previously reviewed in conjunction with File No. File No. PSPA16-003, a Specific Plan Amendment for which a Mitigated Negative Declaration was previously adopted by the City Council on May 16, 2017.
- (2) The previous MND contains a complete and accurate reporting of the environmental impacts associated with the Project; and
- (3) The previous MND was completed in compliance with CEQA and the Guidelines promulgated thereunder, and the City of Ontario Local CEQA Guidelines; and
 - (4) The previous MND reflects the independent judgment of the Planning Commission; and

- (5) The proposed project will introduce no new significant environmental impacts beyond those previously analyzed in the previous MND, and all mitigation measures previously adopted with the MND, are incorporated herein by this reference.
- SECTION 2: Subsequent or Supplemental Environmental Review Not Required. Based on the information presented to the DAB, and the specific findings set forth in Section 1, above, the DAB finds that the preparation of a subsequent or supplemental MND is not required for the Project, as the Project:
- (1) Does not constitute substantial changes to the MND that will require major revisions to the MND due to the involvement of new significant environmental effects or a substantial increase in the severity of previously identified significant effects; and
- (2) Does not constitute substantial changes with respect to the circumstances under which the MND was prepared, that will require major revisions to the MND due to the involvement of new significant environmental effects or a substantial increase in the severity of the previously identified significant effects; and
- (3) Does not contain new information of substantial importance that was not known and could not have been known with the exercise of reasonable diligence at the time the ND was certified/adopted, that shows any of the following:
 - (a) The project will have one or more significant effects not discussed in the MND; or
- (b) Significant effects previously examined will be substantially more severe than shown in the MND; or
- (c) Mitigation measures or alternatives previously found not to be feasible would in fact be feasible and would substantially reduce one or more significant effects of the Project, but the City declined to adopt such measures; or
- (d) Mitigation measures or alternatives considerably different from those analyzed in the MND would substantially reduce one or more significant effects on the environment, but which the City declined to adopt.
- SECTION 3: **Housing Element Compliance.** Pursuant to the requirements of California Government Code Chapter 3, Article 10.6, commencing with Section 65580, as the recommending body for the Project, the DAB finds that based on the facts and information contained in the Application and supporting documentation, at the time of Project implementation, the project is consistent with the Housing Element of the Policy Plan (General Plan) component of The Ontario Plan, as the project site is not one of the properties in the Available Land Inventory contained in Table A-3 (Available Land by Planning Area) of the Housing Element Technical Report Appendix.
- SECTION 4: Ontario International Airport Land Use Compatibility Plan ("ALUCP") Compliance. The California State Aeronautics Act (Public Utilities Code Section 21670 et seq.) requires that an Airport Land Use Compatibility Plan be prepared for all public use airports in the State; and requires that local land use plans and individual development proposals must be consistent with the policies set forth in the adopted Airport Land Use Compatibility Plan. On April 19, 2011, the City Council of the City of Ontario approved and adopted the Ontario International Airport Land use Compatibility Plan ("ALUCP"), establishing the Airport Influence Area for Ontario International Airport ("ONT"), which encompasses lands within parts of San Bernardino, Riverside, and Los Angeles Counties, and limits future land uses and development within the Airport Influence Area, as they relate to noise, safety, airspace protection, and overflight impacts of current and future airport activity. As the recommend body for the Project, the DAB has reviewed and considered the facts and information contained in the Application and supporting documentation against the ALUCP compatibility factors, including [1] Safety Criteria (ALUCP Table 2-2)

and Safety Zones (ALUCP Map 2-2), [2] Noise Criteria (ALUCP Table 2-3) and Noise Impact Zones (ALUCP Map 2-3), [3] Airspace protection Zones (ALUCP Map 2-4), and [4] Overflight Notification Zones (ALUCP Map 2-5). As a result, the DAB, therefore, finds and determines that the Project, when implemented in conjunction with the conditions of approval, will be consistent with the policies and criteria set forth within the ALUCP.

SECTION 5: **Concluding Facts and Reasons.** Based upon the substantial evidence presented to the DAB during the above-referenced hearing and upon the specific findings set forth in Sections 1 through 4, above, the DAB hereby concludes as follows:

- (1) The proposed Parcel Map is consistent with the goals, policies, plans, and exhibits of the Vision, Policy Plan (General Plan), and City Council Priorities components of The Ontario Plan, and applicable area and specific plans, and planned unit developments. The proposed Tentative Tract/Parcel Map is located within the Mixed-Use land use district of the Policy Plan Land Use Map, and the Retail land use district of the Piemonte Overlay District of the Ontario Center Specific Plan. The proposed subdivision is consistent with the goals, policies, plans, and exhibits of the Vision, Policy Plan (General Plan), and City Council Priorities components of The Ontario Plan, as the project contribute to the establishment of "[a] dynamic, progressive city containing distinct neighborhoods and commercial districts that foster a positive sense of identity and belonging among residents, visitors, and businesses" (Goal CD1). Furthermore, the project will promote the City's policy to "take actions that are consistent with the City being a leading urban center in Southern California while recognizing the diverse character of our existing viable neighborhoods" (Policy CD1-1 City Identity).
- The design or improvement of the proposed Parcel Map is consistent with the goals, policies, plans and exhibits of the Vision, Policy Plan (General Plan), and City Council Priorities components of The Ontario Plan, and applicable specific plans and planned unit developments. The proposed Tentative Tract/Parcel Map is located within the Mixed-Use land use district of the Policy Plan Land Use Map, and the Retail land use district of the Piemonte Overlay District. The proposed design or improvement of the subdivision is consistent with the goals, policies, plans, and exhibits of the Vision, Policy Plan (General Plan), and City Council Priorities components of The Ontario Plan, as the project will provide "[a] high level of design quality resulting in public spaces, streetscapes, and developments that are attractive, safe, functional and distinct (Goal CD2). Furthermore, the project will promote the City's policy to "collaborate with the development community to design and build neighborhoods, streetscapes, sites, outdoor spaces, landscaping and buildings to reduce energy demand through solar orientation, maximum use of natural daylight, passive solar and natural ventilation, building form, mechanical and structural systems, building materials and construction techniques" (Policy CD2-7 Sustainability).
- (3) The site is physically suitable for the type of development proposed. The project site meets the minimum lot area and dimensions of the Retail land use district of the Piemonte Overlay District, and is physically suitable for the type of commercial and mixed-use development proposed in terms of zoning, land use and development activity proposed, and existing and proposed site conditions.
- (4) The site is physically suitable for the density/intensity of development proposed. The project site is proposed for commercial and mixed-use development floor area ratio of 0.75. The project site meets the minimum lot area and dimensions of the Retail land use district of the Piemonte Overlay District, and is physically suitable for this proposed density / intensity of development.
- (5) The design of the subdivision or the proposed improvements thereon, are not likely to cause substantial environmental damage, or substantially and avoidably injure fish or wildlife, or their habitat. The project site is not located in an area that has been identified as containing species identified as a candidate, sensitive, or special status species in local or regional plans, policies or regulations or by the California Department of Fish and Wildlife or the U.S. Fish and Wildlife Service, nor does the site contain any riparian habitat or other sensitive natural community, and no wetland habitat is present on site; therefore, the design of the subdivision, or improvements proposed thereon, are not likely

to cause substantial environmental damage, or substantially and avoidably injure fish or wildlife, or their habitat.

- (6) The design of the subdivision, or the type of improvements thereon, are not likely to cause serious public health problems. The design of the proposed subdivision, and the multitenant commercial building improvements existing or proposed on the project site, are not likely to cause serious public health problems, as The project is not anticipated to involve the transport, use, or disposal of hazardous materials during either construction or project implementation, include the use of hazardous materials or volatile fuels, nor are there any known stationary commercial or industrial land uses within close proximity to the subject site that use/store hazardous materials to the extent that they would pose a significant hazard to visitors or occupants to the project site.
- (7) The design of the subdivision, or the type of improvements thereon, will not conflict with easements acquired by the public at large for access through, or use of property within, the proposed subdivision. The proposed subdivision has provided for all necessary public easements and dedications for access through, or use of property within, the proposed subdivision. Furthermore, all such public easements and dedications have been designed pursuant to: (a) the requirements of the Policy Plan component of The Ontario Plan and applicable area plans; (b) applicable specific plans or planned unit developments; (c) applicable provisions of the City of Ontario Development Code; (d) applicable master plans and design guidelines of the City; and (e) applicable Standard Drawings of the City.
- SECTION 6: **Development Advisory Board Action.** Based on the findings and conclusions set forth in Sections 1 through 5, above, the DAB hereby recommends the Planning Commission APPROVES the Application subject to each and every condition set forth in the Department reports included as Attachment A of this Decision, and incorporated herein by this reference.
- <u>SECTION 7</u>: *Indemnification.* The Applicant shall agree to defend, indemnify and hold harmless, the City of Ontario or its agents, officers, and employees from any claim, action or proceeding against the City of Ontario or its agents, officers or employees to attack, set aside, void or annul this approval. The City of Ontario shall promptly notify the applicant of any such claim, action or proceeding, and the City of Ontario shall cooperate fully in the defense.
- SECTION 8: **Custodian of Records.** The documents and materials that constitute the record of proceedings on which these findings have been based are located at the City of Ontario City Hall, 303 East "B" Street, Ontario, California 91764. The custodian for these records is the City Clerk of the City of Ontario. The records are available for inspection by any interested person, upon request.

APPROVED AND ADOPTED this 17th day of June 2019.

Development Advisory Board Chairman

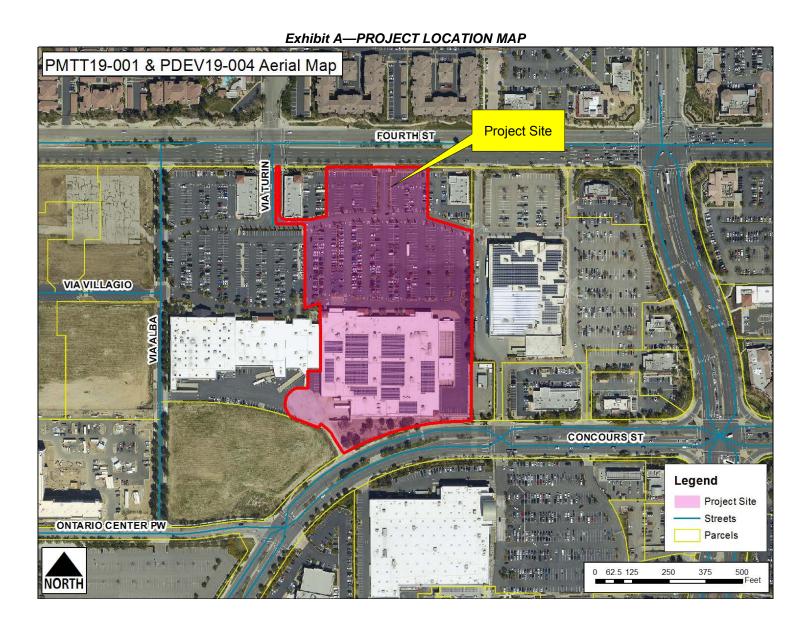


Exhibit C—TENTATIVE PARCEL MAP 62.13.70 FOURTH STREET S89'22'30"E 3330.48' TO HAVEN AVENUE NIAUT AIY

Attachment A—Departmental Conditions of Approval

(Departmental conditions of approval follow this page)



Planning Department Land Development Division Conditions of Approval

Meeting Date: June 17, 2019

File No: PMTT19-001 (TM 19993)

Related Files: PDEV19-004

Project Description: A Tentative Parcel Map (File No. PMTT19-001/TM 19993) to subdivide 10.68 acres of land into two parcels, located at the southwest corner of Via Turin and Fourth Street, at 4170 East Fourth Street, within the Retail land use district of the Piemonte Overlay District of the Ontario Center Specific Plan. (APN: 0210-204-27); **submitted by Ontario Covenant Group, LLC.**

Prepared By: Jeanie Irene Aguilo, Associate Planner

<u>Phone</u>: 909.395.2418 (direct) <u>Email</u>: jaguilo@ontarioca.gov

The Planning Department, Land Development Section, conditions of approval applicable to the above-described Project, are listed below. The Project shall comply with each condition of approval listed below:

- **1.0 Standard Conditions of Approval.** The project shall comply with the *Standard Conditions for New Development*, adopted by City Council Resolution No. 2017-027 on April 18, 2017. A copy of the *Standard Conditions for New Development* may be obtained from the Planning Department or City Clerk/Records Management Department.
- **2.0 Special Conditions of Approval.** In addition to the *Standard Conditions for New Development* identified in condition no. 1.0, above, the project shall comply with the following special conditions of approval:

2.1 Time Limits.

(a) Tentative Parcel/ Map approval shall become null and void 2 years following the effective date of application approval, unless the final parcel/tract map has been recorded, or a time extension has been approved by the Planning Commission pursuant to Development Code Section 2.02.025 (Time Limits and Extensions). This Permit does not supersede any individual time limits specified herein for performance of specific conditions or improvements.

2.2 <u>Subdivision Map</u>.

- (a) The Final Parcel Map shall be in conformance with the approved Tentative Tract/Parcel Map on file with the City. Variations rom the approved Tentative Tract/Parcel Map may be reviewed and approved by the Planning Department. A substantial variation from the approved Tentative Tract/Parcel Map may require review and approval by the Planning Commission, as determined by the Planning Director.
- **(b)** Tentative Tract/Parcel Map approval shall be subject to all conditions, requirements and recommendations from all other departments/agencies provided on the attached reports/memorandums.

Planning Department; Land Development Division: Conditions of Approval

File No.: PMTT19-001

Page 2 of 3

(c) The subject Tentative Parcel Map for condominium purposes shall require the recordation of a condominium plan concurrent with the recordation of the Final Tract/Parcel Map and CC&Rs.

- (d) Pursuant to California Government Section 66474.9, the subdivider agrees that it will defend, indemnify, and hold harmless the City of Ontario or its agents, officers and employees from any claim, action or proceeding against the City of Ontario or its agents, officers or employees to attack, set aside, void or annul any approval of the City of Ontario, whether by its City Council, Planning Commission or other authorized board or officer of this subdivision, which action is brought within the time period provided for in Government Code Section 66499.37. The City of Ontario shall promptly notify the subdivider of any such claim, action or proceeding and the City of Ontario shall cooperate fully in the defense.
 - **2.3** General Requirements. The Project shall comply with the following general requirements:
- (a) All construction documentation shall be coordinated for consistency, including, but not limited to, architectural, structural, mechanical, electrical, plumbing, landscape and irrigation, grading, utility and street improvement plans. All such plans shall be consistent with the approved entitlement plans on file with the Planning Department.
- **(b)** The project site shall be developed in conformance with the approved plans on file with the City. Any variation from the approved plans must be reviewed and approved by the Planning Department prior to building permit issuance.
- (c) The herein-listed conditions of approval from all City departments shall be included in the construction plan set for project, which shall be maintained on site during project construction.
- **2.4** Covenants, Conditions and Restrictions (CC&Rs)/Mutual Access and Maintenance Agreements.
- (a) Existing CC&Rs shall be revised for the Project and shall be recorded prior to the issuance of a building permit.
- **(b)** Revised CC&Rs shall ensure reciprocal parking and access between the project site and the adjacent parcel.

2.5 Environmental Review.

- (a) The environmental impacts of this project were previously reviewed in conjunction with File No. File No. PSPA16-003, a Specific Plan Amendment for which a Mitigated Negative Declaration was previously adopted by the City Council on May 16, 2017. This application introduces no new significant environmental impacts. The City's "Guidelines for the Implementation of the California Environmental Quality Act (CEQA)" provide for the use of a single environmental assessment in situations where the impacts of subsequent projects are adequately analyzed. The previously adopted mitigation measures shall be a condition of project approval, and are incorporated herein by this reference.
- **(b)** If human remains are found during project grading/excavation/construction activities, the area shall not be disturbed until any required investigation is completed by the County Coroner and Native American consultation has been completed (if deemed applicable).
- **(c)** If any archeological or paleontological resources are found during project grading/excavation/construction, the area shall not be disturbed until the significance of the resource is determined. If determined to be significant, the resource shall be recovered by a qualified archeologist or paleontologist consistent with current standards and guidelines, or other appropriate measures implemented.

Planning Department; Land Development Division: Conditions of Approval

File No.: PMTT19-001

Page 3 of 3

2.6 Indemnification. The applicant shall agree to defend, indemnify and hold harmless, the City of Ontario or its agents, officers, and employees from any claim, action or proceeding against the City of Ontario or its agents, officers or employees to attack, set aside, void or annul any approval of the City of Ontario, whether by its City Council, Planning Commission or other authorized board or officer. The City of Ontario shall promptly notify the applicant of any such claim, action or proceeding, and the City of Ontario shall cooperate fully in the defense.

2.7 Additional Fees.

- (NOD) filing fee shall be provided to the Planning Department. The fee shall be paid by check, made payable to the "Clerk of the Board of Supervisors", which shall be forwarded to the San Bernardino County Clerk of the Board of Supervisors, along with all applicable environmental forms/notices, pursuant to the requirements of the California Environmental Quality Act (CEQA). Failure to provide said fee within the time specified may result in a 180-day extension to the statute of limitations for the filing of a CEQA lawsuit.
- **(b)** After the Project's entitlement approval, and prior to issuance of final building permits, the Planning Department's <u>Plan Check</u> and <u>Inspection</u> fees shall be paid at the rate established by resolution of the City Council.



ENGINEERING DEPARTMENT CONDITIONS OF APPROVAL

(Environmental, Traffic/Transportation Division, Ontario Municipal Utilities Company Information Technology and Management Services Department conditions incorporated herein)

☑ DEVELOPMENT PLAN	⊠ PARC	EL MAP TR	ACT MAP				
OTHER	FOR	CONDOMINIUM PURP	OSES				
PR	PROJECT FILE NO. PM No. 19993						
RELATED FI	LE NO(S). P	MTT19-001; PDEV19-	004				
⊠ OR	IGINAL 🗌	REVISED:/_/_					
CITY PROJECT ENGINEER &	PHONE NO:	Dean A. Williams, Associate DAW Engineer (909) 395-2135					
CITY PROJECT PLANNER &	PHONE NO:	Jeanie Aguilo, Associate Planner (909) 395-2418					
DAB MEETING DATE:		June 17, 2019					
PROJECT NAME / DESCRIPT	ION:	5,000 sf Multi-Tenant C Building on 1.01 ac. wit Ontario Center Piemon	thin the				
LOCATION:		4200 E. Fourth Street; E Turin (private street)	East of Via				
APPLICANT:		Ontario Covenant Grou Julie Margetich (951) 58					
REVIEWED BY:		Bryan Lirley, P.E. Principal Engineer					
APPROVED BY:		Raymond Lee, P.E. Assistant City Engineer	Date				

Last Revised: 6/13/2019

Date: June 17, 2019



THIS PROJECT SHALL COMPLY WITH THE REQUIREMENTS SET FORTH IN THE AMENDMENT TO THE GENERAL STANDARD CONDITIONS OF APPROVAL ADOPTED BY THE CITY COUNCIL (RESOLUTION NO. 2017-027) AND THE PROJECT SPECIFIC CONDITIONS OF APPROVAL SPECIFIED IN HEREIN. ONLY APPLICABLE CONDITIONS OF APPROVAL ARE CHECKED. THE APPLICANT SHALL BE RESPONSIBLE FOR THE COMPLETION OF ALL APPLICABLE CONDITIONS OF APPROVAL PRIOR TO PARCEL MAP APPROVAL, ISSUANCE OF PERMITS AND/OR OCCUPANCY CLEARANCE, AS SPECIFIED IN THIS REPORT.

1.	PRI	OR TO FINAL MAP OR PARCEL MAP APPROVAL, APPLICANT SHALL: Check Wh Complete	en
	1.01	Dedicate to the City of Ontario, the right-of-way, described below: feet on	
		Property line corner 'cut-back' required at the intersection ofand	
	1.02	Dedicate to the City of Ontario, the following easement(s):	
	1.03	Restrict vehicular access to the site as follows:	
	1.04	Vacate the following street(s) and/or easement(s):	
	1.05	Submit a copy of a recorded private reciprocal use agreement or easement. The agreement or easement shall ensure, at a minimum, common ingress and egress and joint maintenance of all common access areas and drive aisles.	
	1.06	Provide (original document) Covenants, Conditions and Restrictions (CC&Rs) as applicable to the project and as approved by the City Attorney and the Engineering and Planning Departments, ready for recordation with the County of San Bernardino. The CC&Rs shall provide for, but not be limited to, common ingress and egress, joint maintenance responsibility for all common access improvements, common facilities, parking areas, utilities, median and landscaping improvements and drive approaches, in addition to maintenance requirements established in the Water Quality Management Plan (WQMP), as applicable to the project. The CC&Rs shall also address the maintenance and repair responsibility for public improvements/utilities (sewer, water, storm drain, recycled water, etc.) located within open space/easements. In the event of any maintenance or repair of these facilities, the City shall only restore disturbed areas to current City Standards.	
	1.07	For all development occurring south of the Pomona Freeway (60-Freeway) and within the specified boundary limits (per Boundary Map found at http://tceplumecleanup.com/), the property developer/owner is made aware of the South Archibald Trichloroethylene (TCE) Plume "Disclosure Letter". Property owner may wish to provide this Letter as part of the Real Estate Transfer Disclosure requirements under California Civil Code Section 1102 et seq. This may include notifications in the Covenants, Conditions and Restrictions (CC&Rs) or other documents related to property transfer and disclosures. Additional information on the plume is available from the Santa Ana Regional Water Quality Control Board at http://geotracker.waterboards.ca.gov/profile_report?global_id=T10000004658 .	
	1.08	File an application for Reapportionment of Assessment, together with payment of a reapportionment processing fee, for each existing assessment district listed below. Contact the Management Services Department at (909) 395-2124 regarding this requirement.	
		(1)	
		(2)	
\boxtimes	1.09	Prepare a fully executed Subdivision Agreement (on City approved format and forms) with accompanying security as required, or complete all public improvements.	



\boxtimes	1.10	Provide a monument bond (i.e. cash deposit) in an amount calculated by the City's approved cost estimate spreadsheet (available for download on the City's website: www.ci.ontario.ca.us) or as specified in writing by the applicant's Registered Engineer or Licensed Land Surveyor of Record and approved by the City Engineer, whichever is greater.	
\boxtimes	1.11	Provide a preliminary title report current to within 30 days.	
	1.12	File an application, together with an initial deposit (if required), to establish a Community Facilities District (CFD) pursuant to the Mello-Roos Community Facilities District Act of 1982. The application and fee shall be submitted a minimum of three (3) months prior to final subdivision map approval, and the CFD shall be established prior to final subdivision map approval or issuance of building permits, whichever occurs first. The CFD shall be established upon the subject property to provide funding for various City services. An annual special tax shall be levied upon each parcel or lot in an amount to be determined. The special tax will be collected along with annual property taxes. The City shall be the sole lead agency in the formation of any CFD. Contact Management Services at (909) 395-2353 to initiate the CFD application process.	
	1.13	New Model Colony (NMC) Developments:	
		☐ 1) Provide evidence of final cancellation of Williamson Act contracts associated with this tract, prior to approval of any final subdivision map. Cancellation of contracts shall have been approved by the City Council.	
		 2) Provide evidence of sufficient storm water capacity availability equivalents (Certificate of Storm Water Treatment Equivalents). 	
		☐ 3) Provide evidence of sufficient water availability equivalents (Certificate of Net MDD Availability).	
	1.14	Other conditions:	
2.	PRIC	OR TO ISSUANCE OF ANY PERMITS, APPLICANT SHALL:	
2.	A. GE	OR TO ISSUANCE OF ANY PERMITS, APPLICANT SHALL: ENERAL nits includes Grading, Building, Demolition and Encroachment)	
2.	A. GE	ENERAL	
	A. GE (Pern	ENERAL nits includes Grading, Building, Demolition and Encroachment) Record Parcel Map No. 19993 pursuant to the Subdivision Map Act and in accordance with the	
	A. GE (Pern 2.01	Record Parcel Map No. 19993 pursuant to the Subdivision Map Act and in accordance with the City of Ontario Municipal Code.	
⊠ ⊠	A. GE (Pern 2.01 2.02	Record Parcel Map No. 19993 pursuant to the Subdivision Map Act and in accordance with the City of Ontario Municipal Code. Submit a duplicate photo mylar of the recorded map to the City Engineer's office. Note that the subject parcel is a recognized parcel in the City of Ontario per Parcel 31 of Parcel Map No. 17550, recorded September 15, 2006 as instrument No. 2006-0632192 in Book 216 of	
⊠ ⊠	A. GE (Pern 2.01 2.02 2.03	Record Parcel Map No. 19993 pursuant to the Subdivision Map Act and in accordance with the City of Ontario Municipal Code. Submit a duplicate photo mylar of the recorded map to the City Engineer's office. Note that the subject parcel is a recognized parcel in the City of Ontario per Parcel 31 of Parcel Map No. 17550, recorded September 15, 2006 as instrument No. 2006-0632192 in Book 216 of Parcel Maps, pages 7-20, Official Records of San Bernardino County. Note that the subject parcel is an 'unrecognized' parcel in the City of Ontario and shall require a Certificate of Compliance to be processed unless a deed is provided confirming the existence of the	
⊠ ⊠	A. GE (Pern 2.01 2.02 2.03 2.04	Record Parcel Map No. 19993 pursuant to the Subdivision Map Act and in accordance with the City of Ontario Municipal Code. Submit a duplicate photo mylar of the recorded map to the City Engineer's office. Note that the subject parcel is a recognized parcel in the City of Ontario per Parcel 31 of Parcel Map No. 17550, recorded September 15, 2006 as instrument No. 2006-0632192 in Book 216 of Parcel Maps, pages 7-20, Official Records of San Bernardino County. Note that the subject parcel is an 'unrecognized' parcel in the City of Ontario and shall require a Certificate of Compliance to be processed unless a deed is provided confirming the existence of the parcel prior to the date of Apply for a: Certificate of Compliance with a Record of Survey; Lot Line Adjustment	
⊠ ⊠	A. GE (Pern 2.01 2.02 2.03	Record Parcel Map No. 19993 pursuant to the Subdivision Map Act and in accordance with the City of Ontario Municipal Code. Submit a duplicate photo mylar of the recorded map to the City Engineer's office. Note that the subject parcel is a recognized parcel in the City of Ontario per Parcel 31 of Parcel Map No. 17550, recorded September 15, 2006 as instrument No. 2006-0632192 in Book 216 of Parcel Maps, pages 7-20, Official Records of San Bernardino County. Note that the subject parcel is an 'unrecognized' parcel in the City of Ontario and shall require a Certificate of Compliance to be processed unless a deed is provided confirming the existence of the parcel prior to the date of Apply for a: Certificate of Compliance with a Record of Survey; Lot Line Adjustment	



		Letter". Property owner may wish to provide this Letter as part of the Real Estate Transfer Disclosure requirements under California Civil Code Section 1102 et seq. This may include notifications in the Covenants, Conditions and Restrictions (CC&Rs) or other documents related to property transfer and disclosures. Additional information on the plume is available from the Santa Ana Regional Wate Quality Control Board at http://geotracker.waterboards.ca.gov/profile_report?global_id=T10000004658 .	e d
	2.08	Submit a soils/geology report.	
	2.09	Other Agency Permit/Approval: Submit a copy of the approved permit and/or other form of approval of the project from the following agency or agencies:	
		State of California Department of Transportation (Caltrans) San Bernardino County Road Department (SBCRD) San Bernardino County Flood Control District (SBCFCD) Federal Emergency Management Agency (FEMA) Cucamonga Valley Water District (CVWD) for sewer/water service United States Army Corps of Engineers (USACE) California Department of Fish & Game Inland Empire Utilities Agency (IEUA) Other:	
	2.10	Dedicate to the City of Ontario the right-of-way described below:	
		Property line corner 'cut-back' required at the intersection ofand	
\boxtimes	2.11	Dedicate to the City of Ontario the following easement(s): An easement for sidewalk purposes at the intersection of the drive entry and Fourth Street. The easement shall contain the access ramps at the intersection that are currently encroaching onto private property. Easements shall be recorded prior to issuance of a building permit.	
	2.12	New Model Colony (NMC) Developments:	
		☐ 1) Submit a copy of the permit from the San Bernardino County Health Department to the Engineering Department and the Ontario Municipal Utilities Company (OMUC) for the destruction/abandonment of the on-site water well. The well shall be destroyed/abandoned in accordance with the San Bernardino County Health Department guidelines.	
		☐ 2) Make a formal request to the City of Ontario Engineering Department for the proposed temporary use of an existing agricultural water well for purposes other than agriculture, such as grading, dust control, etc. Upon approval, the Applicant shall enter into an agreement with the City of Ontario and pay any applicable fees as set forth by said agreement.	
		☐ 3) Design proposed retaining walls to retain up to a maximum of three (3) feet of earth. In no case shall a wall exceed an overall height of nine (9) feet (i.e. maximum 6-foot high wall on top of a maximum 3-foot high retaining wall.	
	2.13	Submit a security deposit to the Engineering Department to guarantee construction of the public improvements required herein valued at 100 % of the approved construction cost estimate. Security deposit shall be in accordance with the City of Ontario Municipal Code. Security deposit will be eligible for release, in accordance with City procedure, upon completion and acceptance of said public improvements.	
		The applicant/developer shall submit all necessary survey documents prepared by a Licensed Surveyor registered in the State of California detailing all existing survey monuments in and around the project site. These documents are to be reviewed and approved by the City Survey Office.	
\boxtimes	2.15	Pay all Development Impact Fees (DIF) to the Building Department. Storm Drain Development Impact Fee, approximately \$21,500.00, shall be paid to the Building Department. Final fee shall	



be determined based on the approved site plan.

\boxtimes	2.16	Other conditions: I PM 17550 and the	Developer/applicant Ontario Center Spec	t shall meet any out cific Plan as may be	standing Condition e related to this site	s of Approval for
		JBLIC IMPROVEMEN attached Exhibit 'A' fo		nittal requirements.)		
	2.17	Design and construction Code, current City the area, if any. The (checked boxes):	standards and spec	cifications, master r	plans and the adopt	of Ontario Municipal red specific plan for to, the following
		Improvement	FOURTH STREET	Street 2	Street 3	Street 4
		Curb and Gutter	New;ft. from C/L Replace damaged Remove and replace	New; ft. from C/L Replace damaged Remove and replace	New; ft. from C/L Replace damaged Remove and replace	New; ft. from C/L Replace damaged Remove and replace
		AC Pavement	Replacement Widen additional feet along frontage, including pavm't transitions	Replacement Widen additional feet along frontage, including pavm't transitions	Replacement Widen additional feet along frontage, including pavm't transitions	Replacement Widen additional feet along frontage, including pavm't transitions
		PCC Pavement (Truck Route Only)	New Modify existing	New Modify existing	New Modify existing	New Modify existing
		Drive Approach	New Remove and replace replace			
		Sidewalk	New Remove and replace			
		ADA Access Ramp	New Remove and replace			
		Parkway	Trees Landscaping (w/irrigation)	Trees Landscaping (w/irrigation)	Trees Landscaping (w/irrigation)	Trees Landscaping (w/irrigation)
		Raised Landscaped Median	New Remove and replace			



	Relocation	Relocation	Relocation	Relocation
Sewer (see Sec. 2.C)	Main Lateral	Main Lateral	Main Lateral	Main Lateral
Water (see Sec. 2.D)	Main (2)Services	Main Service	Main Service	Main Service
Recycled Water (see Sec. 2.E)	Main Service	Main Service	Main Service	Main Service
Traffic Signal System (see Sec. 2.F)	New Modify existing	New Modify existing	New Modify existing	New Modify existing
Traffic Signing and Striping (see Sec. 2.F)	New Modify existing	New Modify existing	New Modify existing	New Modify existing
Street Light (see Sec. 2.F)	Upgrade Relocation	New / Upgrade Relocation	New / Upgrade Relocation	New / Upgrade Relocation
Bus Stop Pad or Turn-out (see Sec. 2.F)	New Modify existing	New Modify existing	New Modify existing	New Modify existing
Storm Drain (see Sec. 2G)	Main Lateral	Main Lateral	Main Lateral	Main Lateral
Fiber Optics (see Sec. 2K)	Conduit / Appurtenances	Conduit / Appurtenances	Conduit / Appurtenances	Conduit / Appurtenances
Overhead Utilities	Underground Relocate	Underground Relocate	Underground Relocate	Undergrour Relocate
Removal of Improvements				
Other Improvements				
Specific notes for imp	rovements listed in it	em no. 2.17, above:		
Construct a 2" asphalt	concrete (AC) grind	and overlay on the	following street(s):	



			ILL
		1011, may be required based on the existing pavement condition and final street design. Minimum limits of reconstruction shall be along property frontage, from street centerline to curb/gutter.	
	2.20	Make arrangements with the Cucamonga Valley Water District (CVWD) to provide water service sewer service to the site. This property is within the area served by the CVWD and Applicant shall provide documentation to the City verifying that all required CVWD fees have been paid.	
	2.21	Overhead utilities shall be under-grounded, in accordance with Title 7 of the City's Municipal Code (Ordinance No. 2804 and 2892). Developer may pay in-lieu fee, approximately, for undergrounding of utilities in accordance with Section 7-7.303.e of the City's Municipal Code.	
\boxtimes	2.22	Other conditions: Developer/applicant shall provide, as part of the precise grading plan submittal to the Building Department, a Final Utilities Systems Map that shows all existing and proposed utilities (potable water, recycled water, sewer, storm drain and other utilities) including each of the City's public utilities' points of connection to the existing systems.	
	C. S	EWER	
	2.23	A 6-inch private sewer main is available for connection by this project running east-west, south of the proposed building within proposed Parcel 2.	
	2.24	Design and construct a sewer main extension. A sewer main is not available for direct connection. The closest main is approximately feet away.	
	2.25	Submit documentation that shows expected peak loading values for modeling the impact of the subject project to the existing sewer system. The project site is within a deficient public sewer system area. Applicant shall be responsible for all costs associated with the preparation of the model. Based on the results of the analysis, Applicant may be required to mitigate the project impact to the deficient public sewer system, including, but not limited to, upgrading of existing sewer main(s), construction of new sewer main(s) or diversion of sewer discharge to another sewer.	
	2.26	Other conditions: 1) Developer/applicant shall construct a sewer monitoring manhole in accordance with City Standard Drawing No. 2201 and 2203.	
	D. W	ATER	
\boxtimes	2.27	An 18-inch water main is available for connection by this project in Fourth Street. (Ref: Water plan bar code: W10608)	
	2.28	Design and construct a water main extension. A water main is not available for direct connection. The closest main is approximately feet away.	
	2.29	Other conditions: Developer/applicant shall construct a 2" domestic water service and a 2" irrigation service from the 18" main in Fourth Street.	
	E. RE	CYCLED WATER	
\boxtimes	2.30	An 8-inch recycled water main is available for connection by this project in Concours (street). (Ref: Recycled Water plan bar code: P10000)	
\boxtimes	2.31	Design and construct an on-site recycled water system for this project. A recycled water main does exist in the vicinity of this project.	
	2.32	Design and construct an on-site recycled water ready system for this project. A recycled water main does not currently exist in the vicinity of this project, but is planned for the near future. If Applicant would like to connect to this recycled water main when it becomes available, the cost for the connection shall be borne solely by the Applicant.	
\boxtimes	2.33	Submit two (2) hard copies and one (1) electronic copy, in PDF format, of the Engineering Report (ER), for the use of recycled water, to the OMUC for review and subsequent submittal to the California Department of Public Health (CDPH) for final approval.	
		Note: The OMUC and the CDPH review and approval process will be approximately three (3) months. Contact the Ontario Municipal Utilities Company at (909) 395-2687 regarding this requirement.	



	2.34	Other conditions:	
	F. T	RAFFIC / TRANSPORTATION	
	2.35	Submit a focused traffic impact study, prepared and signed by a Traffic/Civil Engineer registered in the State of California. The study shall address, but not be limited to, the following issues as required by the City Engineer: 1. On-site and off-site circulation 2. Traffic level of service (LOS) at 'build-out' and future years 3. Impact at specific intersections as selected by the City Engineer	
	2.36	New traffic signal installations shall be added to Southern California Edison (SCE) customer account number # 2-20-044-3877.	
	2.37	Other conditions: 1) Developer/applicant shall design and construct any missing frontage improvements along the Fourth Street frontage of the tentative parcel map. These improvements shall include, but not be limited to, water service laterals and LED street light upgrades.	
		2) Developer/applicant shall replace all existing street light fixtures along the Fourth Street frontage of the tentative parcel map with the current, City approved, equivalent LED fixtures in accordance with the City of Ontario Traffic and Transportation Guidelines Section 1.4-Street Light Plans.	
		 Developer/applicant's Engineer-of-Record shall meet with the City Engineering Traffic Division staff, prior to starting design of street lighting plan. 	
		4) Developer/applicant shall construct a pedestrian connectivity (i.e. sidewalk) such that access to the development can be made from Fourth Street.	
	G. DI	RAINAGE / HYDROLOGY	
	2.38	A 36-inch storm drain main is available to accept flows from this project at the southwest end of the site. The site currently drains to a 36-inch main inlet on the adjacent site to the west. (Ref: Storm Drain plan bar code: D11419)	
	2.39	Submit a hydrology study and drainage analysis, prepared and signed by a Civil Engineer registered in the State of California. The study shall be prepared in accordance with the San Bernardino County Hydrology Manual and City of Ontario standards and guidelines. Additional drainage facilities, including, but not limited to, improvements beyond the project frontage, may be required to be designed and constructed, by Applicant, as a result of the findings of this study.	
	2.40	An adequate drainage facility to accept additional runoff from the site does not currently exist downstream of the project. Design and construct a storm water detention facility on the project site. 100 year post-development peak flow shall be attenuated such that it does not exceed 80% of predevelopment peak flows, in accordance with the approved hydrology study and improvement plans.	
	2.41	Submit a copy of a recorded private drainage easement or drainage acceptance agreement to the Engineering Department for the acceptance of any increase to volume and/or concentration of historical drainage flows onto adjacent property, prior to approval of the grading plan for the project.	
	2.42	Comply with the City of Ontario Flood Damage Prevention Ordinance (Ordinance No. 2409). The project site or a portion of the project site is within the Special Flood Hazard Area (SFHA) as indicated on the Flood Insurance Rate Map (FIRM) and is subject to flooding during a 100 year frequency storm. The site plan shall be subject to the provisions of the National Flood Insurance Program.	
\boxtimes	2.43	Other conditions: Developer/applicant shall provide documentation of an easement for cross-lot drainage acceptance from the proposed parcel to the south. This documentation may be in the form of the parcel map or by separate instrument. City Engineer approval is required prior to recordation. Recordation is required prior to issuance of a grading permit.	
	H. STO	ORM WATER QUALITY / NATIONAL POLLUTANT DISCHARGE AND ELIMINATION SYSTEM	
	2.44	401 Water Quality Certification/404 Permit – Submit a copy of any applicable 401 Certification or 404 Permit for the subject project to the City project engineer. Development that will affect any body of	

Date: June 17, 2019



surface water (i.e. lake, creek, open drainage channel, etc.) may require a 401 Water Quality Certification from the California Regional Water Quality Control Board, Santa Ana Region (RWQCB) and a 404 Permit from the United States Army Corps of Engineers (USACE). The groups of water bodies classified in these requirements are perennial (flow year round) and ephemeral (flow during rain conditions, only) and include, but are not limited to, direct connections into San Bernardino County Flood Control District (SBCFCD) channels. If a 401 Certification and/or a 404 Permit are not required, a letter confirming this from Applicant's engineer shall be submitted. Contact information: USACE (Los Angeles District) (213) 452-3414; RWQCB (951) 782-4130. Submit a Water Quality Management Plan (WQMP). This plan shall be approved by the Engineering 2.45 Department prior to approval of any grading plan. The WQMP shall be submitted, utilizing the current San Bernardino County Stormwater Program template, available at: http://www.sbcounty.gov/dpw/land/npdes.asp. X 2.46 Note: The project site is included in the existing approved WQMP for the Ontario Center Piemonte Specific Plan. There is no further requirement regarding water quality beyond construction BMPs. J. SPECIAL DISTRICTS 2.47 File an application, together with an initial payment deposit (if required), to establish a Community Facilities District (CFD) pursuant to the Mello-Roos Community facilities District Act of 1982. The application and fee shall be submitted a minimum three (3) months prior to final subdivision map approval, and the CFD shall be established prior to final subdivision map approval or issuance of building permits, whichever occurs first. The CFD shall be established upon the subject property to provide funding for various City services. An annual special tax shall be levied upon each parcel or lot in an amount to be determined. The special tax will be collected along with annual property taxes. The City shall be the sole lead agency in the formation of any CFD. Contact the Management Services Department at (909) 395-2353 to initiate the CFD application process. 2.48 Other conditions: K. FIBER OPTIC Design and construct fiber optic system to provide access to the City's conduit and fiber optic M system per the City's Fiber Optic Master Plan. Building entrance conduits shall start from the closest OntarioNet hand hole constructed along the project frontage in the ROW and shall terminate in the main telecommunications room for each building. Conduit infrastructure shall interconnect with the primary and/or secondary backbone fiber optic conduit system at the nearest OntarioNet hand hole. 2.50 Refer to the City's Fiber Optic Master Plan for design and layout guidelines. M Contact the Information Technology Department at (909) 395-2000, regarding this requirement. L. Solid Waste On-site solid waste shall be designed in accordance with the City's Solid Waste Manual located 2.51 at: http://www.ontarioca.gov/municipal-utilities-company/solid-waste Other conditions: Prior to approval of the Precise Grading Plan, developer/applicant shall M 2.52 provide a SWHP Sheet that complies with the "Solid Waste Handling Plan Requirements". Contact the Ontario Municipal Utilities Company Solid Waste Department at (909) 395-2666 for the SWHP requirements. PRIOR TO ISSUANCE OF A CERTIFICATE OF OCCUPANCY, APPLICANT SHALL: Set new monuments in place of any monuments that have been damaged or destroyed as a result of construction of the subject project. Monuments shall be set in accordance with City of Ontario

standards and to the satisfaction of the City Engineer.



	3.02	Complete all requirements for recycled water usage.	
		☐ 1) Procure from the OMUC a copy of the letter of confirmation from the California Department of Public Health (CDPH) that the Engineering Report (ER) has been reviewed and the subject site is approved for the use of recycled water.	
		2) Obtain clearance from the OMUC confirming completion of recycled water improvements and passing of shutdown tests and cross connection inspection, upon availability/usage of recycled water.	
		☐ 3) Complete education training of on-site personnel in the use of recycled water, in accordance with the ER, upon availability/usage of recycled water.	
	3.03	The applicant/developer shall submit all final survey documents prepared by a Licensed Surveyor registered in the State of California detailing all survey monuments that have been preserved, revised, adjusted or set along with any maps, corner records or Records of Survey needed to comply with these Conditions of Approvals and the latest edition of the California Professional Land Survey Act. These documents are to be reviewed and approved by the City Survey Office.	
	3.04	NMC Projects: For developments located at an intersection of any two collector or arterial streets, the applicant/developer shall set a monument if one does not already exist at that intersection. Contact the City Survey office for information on reference benchmarks, acceptable methodology and required submittals.	
\boxtimes	3.05	Confirm payment of all Development Impact Fees (DIF) to the Building Department.	
\boxtimes	3.06	Submit electronic copies (PDF and Auto CAD format) of all approved improvement plans, studie and reports (i.e. hydrology, traffic, WQMP, etc.).	

EXHIBIT 'A'

ENGINEERING DEPARTMENT First Plan Check Submittal Checklist

Project Number: PM 19993; PDEV19-004								
1	The following items are required to be included with the first plan check submittal:							
1	. 🛛 A copy of this check list							
2	Payment of fee for Plan Checking							
3	. 🛛 One (1) copy of Engineering Cost Estimate (on City form) with engineer's wet signature and stamp.							
4	One (1) copy of project Conditions of Approval							
5	. Two (2) sets of Potable and Recycled Water demand calculations (include water demand calculations showing low, average and peak water demand in GPM for the proposed development and proposed water meter size).							
6	. Three (3) sets of Public Street improvement plan with street cross-sections							
7	Three (3) sets of Private Street improvement plan with street cross-sections							
8.	Four (4) sets of Public Water improvement plan (include water demand calculations showing low, average and peak water demand in GPM for the proposed development and proposed water meter size)							
9.	Four (4) sets of Recycled Water improvement plan (include recycled water demand calculations showing low, average and peak water demand in GPM for the proposed development and proposed water meter size and an exhibit showing the limits of areas being irrigated by each recycled water meter)							
10	D. Four (4) sets of Public Sewer improvement plan							
11	. ☐ Five (5) sets of Public Storm Drain improvement plan							
12	2. 🔀 Three (3) sets of Public Street Light improvement plan							
13	3. Three (3) sets of Signing and Striping improvement plan							
14	. 🛛 Three (3) sets of Fiber Optic plan (include Auto CAD electronic submittal)							
15	Three (3) sets of Dry Utility plans within public right-of-way (at a minimum the plans must show existing and ultimate right-of-way, curb and gutter, proposed utility location including centerline dimensions, wall to wall clearances between proposed utility and adjacent public line, street work repaired per Standard Drawing No. 1306. Include Auto CAD electronic submittal)							
16	. ☐ Three (3) sets of Traffic Signal improvement plan and One (1) copy of Traffic Signal Specifications with modified Special Provisions. Please contact the Traffic Division at (909) 395-2154 to obtain Traffic Signal Specifications.							
17	. Two (2) copies of Water Quality Management Plan (WQMP), including one (1) copy of the approved Preliminary WQMP (PWQMP).							
18	One (1) copy of Hydrology/Drainage study							
19.	One (1) copy of Soils/Geology report							
20.	☐ Payment for Final Map/Parcel Map processing fee							
21.	☐ Three (3) copies of Final Map/Parcel Map							
22.	☑ One (1) copy of approved Tentative Map							

23. One (1) copy of Preliminary Title Report (current within 30 days) Last Revised 6/13/2019



24.	☐ One (1) copy of Traverse Closure Calculations
25.	○ One (1) set of supporting documents and maps (legible copies): referenced improvement plans (full size), referenced record final maps/parcel maps (full size, 18"x26"), Assessor's Parcel map (full size, 11"x17"), recorded documents such as deeds, lot line adjustments, easements, etc.
26.	Two (2) copies of Engineering Report and an electronic file (include PDF format electronic submittal) for recycled water use
27.	Other:

AIRPORT LAND USE COMPATIBILITY PLANNING CONSISTENCY DETERMINATION REPORT



Project File No.:	PMTT19-001	& PDEV19-	004				Reviewed	Bv.
Address:	4200 East Fourth Street					Lorena Mejia		
APN: 0210-204-27				Contact In				
Existing Land Use:	Parking Lot						909-395	
000.							Project Pla	anner:
Proposed Land Use:	Subdivide 10. commercial by		2 parcels and construct	t a 5,000 S	SF multi-tenant		Jeanie A	
Site Acreage:	10.68 ac		Proposed Structure	Height:	30 ft		Date:	3/28/2019
ONT-IAC Project	t Review:	N/A		•			CD No.:	2019-004
Airport Influence	Area:	ONT					PALU No.:	n/a
Tł	ne project	is impa	cted by the foll	owing	ONT ALL	JCP Compa	tibility	Zones:
Safe	ty	1	Noise Impact		Airspace F	Protection	Ove	erflight Notification
Zone 1		75	+ dB CNEL	✓	High Terrai	n Zone		Avigation Easement Dedication
Zone 1A		70	- 75 dB CNEL	√	FAA Notific	ation Surfaces		Recorded Overflight
Zone 2		65	- 70 dB CNEL	J	Airspace O	bstruction		Notification
Zone 3		O 60) - 65 dB CNEL	V	☐ Surfaces			Real Estate Transaction Disclosure
Zone 4		\bigcirc 00	OO UD CIVEE		Airspace Av Easement			
Zone 5					owable 70 F7	Γ		
	The proj	ect is im	pacted by the	follow	ing Chino	ALUCP Sat	fety Zo	nes:
Zone 1		Zone 2	Zone 3	C	Zone 4	Zone	2.5	Zone 6
Allowable Heig	jht:							
			CONSISTEN	ICY DE	TERMINA	TION		
This proposed Project is: Exempt from the ALUCP • Consistent Consistent with Conditions Inconsistent								
			n the Airport Influer with the policies and					NT) and was ility Plan (ALUCP)
Aim art Dlances C	Lanur Majie							

Airport Planner Signature:



CITY OF ONTARIO

MEMORANDUM

TO:	Scott Murphy, Development Director Cathy Wahlstrom, Planning Director (Copy of memo only) Diane Ayala, Advanced Planning Division (Copy of memo only) Charity Hernandez, Economic Development Kevin Shear, Building Official Khoi Do, City Engineer Carolyn Bell, Landscape Planning Division Ahmed Aly, Municipal Utility Company Doug Sorel, Police Department Paul Ehrman, Deputy Fire Chief/Fire Marshal Jay Bautista, T. E., Traffic/Transportation Manager Lorena Mejia, Airport Planning Eric Woosley, Engineering/NPDES Joe De Sousa, Code Enforcement (Copy of memo only) Jimmy Chang, IT Department
FROM:	Jeanie Irene Aguilo, Assistant Planner
DATE:	January 11, 2019
SUBJECT:	FILE #: PMTT19-001 Finance Acct#:
Note:	Only DAB action is required Both DAB and Planning Commission actions are required Only Planning Commission action is required DAB, Planning Commission and City Council actions are required Only Zoning Administrator action is required
total 1.01 ac Street, withi	DESCRIPTION: A Parcel Map to subdivide 10.68 acres of land into two parcels (project site to cres of land) generally located near the terminus of Via Turin at Fourth Street at 4200 E. Fourth in the Retail land use designation of the Ontario Center Piemonte Specific Plan (APN: part of 7). Related file: PDEV19-004
	n does adequately address the departmental concerns at this time.
	No comments
	Report attached (1 copy and email 1 copy)
	Standard Conditions of Approval apply
The pla	n does not adequately address the departmental concerns.
	The conditions contained in the attached report must be met prior to scheduling for Development Advisory Board.

Item D - 26 of 67

CITY OF ONTARIO MEMORANDUM

TO: PLANNING DEPARTMENT, Jeanie Irene Aguilo

FROM: BUILDING DEPARTMENT, Kevin Shear

DATE: January 15, 2019

SUBJECT: PMTT19-001

 \boxtimes 1. The plan **does** adequately address the departmental concerns at this time. No comments.

KS:lm



CITY OF ONTARIO MEMORANDUM

TO: Jeanie Irene Aguilo, Assistant Planner

Planning Department

FROM: Paul Ehrman, Deputy Fire Chief/Fire Marshal

Fire Department

DATE: January 31, 2019

SUBJECT: PMTT19-001 - A Parcel Map to subdivide 10.68 acres of land into two

parcels (project site to total 1.01 acres of land) generally located near the terminus of Via Turin at Fourth Street at 4200 E. Fourth Street, within the Retail land use designation of the Ontario Center Piemonte Specific Plan

(APN: part of 0210-204-27). Related file: PDEV19-004

☐ The plan <u>does</u> adequately address Fire Department requirements at this time.

No Comments



CITY OF ONTARIO

MEMORANDUM

	Cathy Wahlstrom, Planning Director (Copy of memo only) Diane Ayala, Advanced Planning Division (Copy of memo only) Charity Hernandez, Economic Development Kevin Shear, Building Official Khoi Do, City Engineer Carolyn Bell, Landscape Planning Division Ahmed Aly, Municipal Utility Company Doug Sorel, Police Department Paul Ehrman, Deputy Fire Chief/Fire Marshal Jay Bautista, T. E., Traffic/Transportation Manager Lorena Mejia, Airport Planning Eric Woosley, Engineering/NPDES Joe De Sousa, Code Enforcement (Copy of memo only) Jimmy Chang, IT Department
FROM:	Jeanie Irene Aguilo, Assistant Planner
DATE:	January 11, 2019
SUBJECT:	FILE #: PMTT19-001 Finance Acct#:
Note: [Only DAB action is required Both DAB and Planning Commission actions are required Only Planning Commission action is required DAB, Planning Commission and City Council actions are required Only Zoning Administrator action is required ESCRIPTION: A Parcel Map to subdivide 10.68 acres of land into two parcels (project site to
otal 1.01 acr Street, within	es of land) generally located near the terminus of Via Turin at Fourth Street at 4200 E. Fourth the Retail land use designation of the Ontario Center Piemonte Specific Plan (APN: part of Related file: PDEV19-004
The plan	does adequately address the departmental concerns at this time.
	No comments
	Report attached (1 copy and email 1 copy)
Ø	Standard Conditions of Approval apply
The plan	does not adequately address the departmental concerns.
	The conditions contained in the attached report must be met prior to scheduling for Development Advisory Board.

Title

DOUGUS SORE Signature

Department

Item D - 29 of 67



Development Advisory Board DecisionJune 17, 2019

DECISION NO.: [insert #]

FILE NO.: PDEV19-004

DESCRIPTION: A Development Plan (File No. PDEV19-004) to construct one multitenant commercial building totaling 5,000 square feet on 1.01 acres of land located at the southwest corner of Via Turin and Fourth Street, at 4170 East Fourth Street, within the Retail land use district of the Piemonte Overlay District of the Ontario Center Specific Plan. (APN: 0210-204-27); **submitted by Ontario Covenant Group, LLC.**

Part I—BACKGROUND & ANALYSIS

Ontario Covenant Group, LLC, (herein after referred to as "Applicant") has filed an application requesting Development Plan approval, File No. PDEV19-004, as described in the subject of this Decision (herein after referred to as "Application" or "Project").

(1) **Project Setting:** The project site is comprised of 10.68 acres of land generally located on the south side of Fourth Street, approximately 600 feet west of Milliken Avenue, at 4170 East Fourth Street, within the Piemonte Overlay District of the Ontario Center Specific Plan, and is depicted in Exhibit A: Aerial Photograph, attached. The proposed Tentative Parcel Map comprises the easterly one-half of a fully developed multitenant shopping center, which is anchored by a Target retail store located on the project site. Three retail pad buildings are situated on the northern boundary of the shopping center, along Fourth Street. The balance of the shopping center on the adjacent existing parcel to the west includes major tenants such as Big Al's (Bowling Center and Sports Bar), DSW Shoes, and PetSmart (PM 19163). The property north of the project site,, across Fourth Street, is developed with an apartment complex and is located within the City of Rancho Cucamonga. The property to the east, is anchored by a Kohl's retail store and Wells Fargo Bank, as a separate pad site. Existing land uses, General Plan and zoning designations, and specific plan land uses on and surrounding the project site are as follows:

	Existing Land Use	General Plan Designation	Zoning Designation	Specific Plan Land Use
Site	Parking Lot/Vacant	MU (Mixed Use)	Ontario Center Specific Plan	Retail land use district of the Piemonte Overlay District
North	Residential (Ironwood Apartments)	City of Rancho Cucamonga Mixed Use	City of Rancho Cucamonga Empire Lakes Specific Plan	Planning Area 6
South	Target	MU (Mixed Use)	Ontario Center Specific Plan	Retail land use district of the Piemonte Overlay District
East	Wells Fargo	MU (Mixed Use)	Ontario Center Specific Plan	Retail land use district of the Piemonte Overlay District

	Existing Land Use	General Plan Designation	Zoning Designation	Specific Plan Land Use
West	Ontario Smiles Dentistry and Orthodontics	MU (Mixed Use)	Ontario Center Specific Plan	Retail land use district of the Piemonte Overlay District

(2) **Project Description:**

(a) <u>Background</u> —The project site is fully improved and was developed in conjunction with File No. PDEV05-076, a Development Plan to construct a 254,420 square foot multi-tenant commercial center, which was approved by Planning Commission in March 2006, and File No. PDEV06-057, a Development Plan to construct three pad buildings totaling 20,327 square feet, which was approved by the Development Advisory Board in November 2006. The shopping center's final phase of construction was completed around September 2008.

The proposed Development Plan is being processed concurrently with a Tentative Parcel Map (File No. PMTT19-001) that will subdivide the 10.68-acre project site into two parcels. Parcel 1, the larger parcel containing the existing Target retail store, will be 9.67 acres in size. Parcel 2 is 1.01 acre in size and will facilitate the proposed Development Plan, which consists of the construction of a 5,000-square foot multitenant commercial building with a drive-thru facility. The multitenant building will be divided into three separate suites including: Suite A, totaling 2,000 square feet in area, is located on the northern end of building and will be occupied by a fast food restaurant with drive-thru facility; Suite B, the center suite, totaling 989 square feet in area, will be occupied by a sit-down restaurant; and Suite C, totaling 1,897 square feet in area, is located at the southern end of the building and will be occupied by a retail user. The building is situated at the northeastern portion of the project site, and has an approximate 31-foot building setback from the east property line (rear), a 33-foot building setback from the north property line adjacent to Fourth Street (side), a 95-foot building setback from the west property line (front), and a 114-foot building setback from the south property line.

- (b) <u>Site Access/Circulation</u> The multitenant building's primary public entrance faces west, toward the parking lot and an existing commercial building (dental office) on the adjacent parcel. The multitenant building will have a similar layout to the existing commercial/retail pad buildings within the shopping center, with parking surrounding the building. The drive-thru facility will have a stacking length of 274 feet, which will accommodate up to 11 vehicles behind the first drive-thru window (a minimum of 6 stacking spaces are required).
- (c) <u>Parking</u> The Project has provided off-street parking pursuant to the "Fast Food Restaurants", "Full-Service Restaurant", and "General and Convenience Retail" parking standards specified in the Development Code. The multitenant building will require a total of 27 parking spaces and 45 are proposed, exceeding the minimum off-street parking requirement for the Project. Additionally, the Conditions of Approval require that the existing CC&Rs must be revised to include a shared parking and access agreement between the project site and the adjoining parcel.
- (d) Architecture The exterior building design is based on the architectural design of the existing shopping center, which incorporates a blending of contemporary urban Southern California design and Tuscan influences. This old-world prototype has been refined, adapted and embellished into a truly eclectic classic type with shallow pitched hipped roof and decorative columns. The architecture of the building complements the architecture of the existing commercial/retail buildings surrounding the project site. The project's exterior building materials include: smooth stucco wall finishes with a light and dark beige color palette; precast concrete columns; storefront glazing with bronze mullions, and awnings to match the shopping center.

The multitenant building's primary entrance is on the west side of the building. Corresponding design features such as archways and awnings, are integrated into the east and west elevations. This treatment is also featured on the north and south elevations, facing Fourth Street and the project's south property line, respectively, and provides horizontal and vertical changes, which breaks up the massing of each elevation. Furthermore, the drive-thru features a trellis canopy design to match the rest of the building.

The mechanical equipment will be roof-mounted and obscured from public view by parapet walls and, if necessary, equipment screens, which will incorporate design features consistent with the building's architecture.

Staff believes that the proposed project illustrates the type of high-quality architecture promoted by the Development Code and the Piemonte Overlay District of the Ontario Center Specific Plan. This is exemplified through the use of:

- Articulation in the building footprint, incorporating a combination of recessed and popped-out wall areas:
- Articulation in the building parapet/roof line, which serves to accentuate the building's entries and breaks up large expanses of building wall;
 - A mix of exterior materials, finishes and fixtures; and
- Incorporation of base and top treatments defined by changes in color, materials and recessed wall areas.
- Designed to ensure that it's massing and proportion, along with its colors and architectural detailing, are consistent on all building walls, giving a four-sided (360-degree) appearance.
- (e) <u>Landscaping</u> The project provides substantial landscaping along the Fourth Street frontage. The development standards of the Piemonte Overlay of the Ontario Center Specific Plan require a minimum 10 percent landscape coverage, which the project meets (10 percent landscape coverage has been provided). The proposed on-site and off-site landscape improvements will assist towards creating a walkable, safe area for pedestrians to access the project site. The landscape plan incorporates several 24—inch box trees, which include Chitalpa trees to match the existing species within the parking lot, along with existing London Plane trees along street and entryways and Italian Cypress trees along the drive aisles that will be protected and preserved in place. In addition, 5-gallon shrubs will be provided throughout the project site, which includes Dwarf Weeping Bottlebrush and Little John plantings. A variety of shrubs and groundcovers will also be provided, which are low water usage or drought tolerant (see Exhibit D: Landscape Plan).
- (f) <u>Utilities</u> Public utilities (water and sewer) are available to serve the project. Furthermore, the Applicant has submitted a Preliminary Water Quality Management Plan (PWQMP), which establishes the project's compliance with storm water discharge/water quality requirements. The PWQMP includes site design measures that capture runoff and pollutant transport by minimizing impervious surfaces and maximizes low impact development (LID) best management practices (BMPs), such as retention and infiltration, biotreatment, and evapotranspiration. The PWQMP proposes the use of vegetated swales, which lead to underground stormwater infiltration systems installed for the project. Any overflow drainage will be conveyed to the public street by way of parkway culverts.

Part II—RECITALS

WHEREAS, the Application is a project pursuant to the California Environmental Quality Act (Public Resources Code Section 21000 et seq.) ("CEQA"); and

WHEREAS, the environmental impacts of this project were previously reviewed in conjunction with File No. PSPA16-003, a Specific Plan Amendment for which a Mitigated Negative Declaration was

previously adopted by the City Council on May 16, 2017, and this Application introduces no new significant environmental impacts; and

WHEREAS, the City's "Local Guidelines for the Implementation of the California Environmental Quality Act (CEQA)" provide for the use of a single environmental assessment in situations where the impacts of subsequent projects are adequately analyzed; and

WHEREAS, the Application is a project pursuant to CEQA (Public Resources Code Section 21000 et seq.), and an initial study has been prepared to determine possible environmental impacts; and

WHEREAS, Ontario Development Code Table 2.02-1 (Review Matrix) grants the Development Advisory Board ("DAB") the responsibility and authority to review and make recommendation to the Planning Commission on the subject Application; and

WHEREAS, all members of the DAB of the City of Ontario were provided the opportunity to review and comment on the Application, and no comments were received opposing the proposed development; and

WHEREAS, the Project has been reviewed for consistency with the Housing Element of the Policy Plan component of The Ontario Plan, as State Housing Element law (as prescribed in Government Code Sections 65580 through 65589.8) requires that development projects must be consistent with the Housing Element, if upon consideration of all its aspects, it is found to further the purposes, principals, goals, and policies of the Housing Element; and

WHEREAS, the Project is located within the Airport Influence Area of Ontario International Airport, which encompasses lands within parts of San Bernardino, Riverside, and Los Angeles Counties, and is subject to, and must be consistent with, the policies and criteria set forth in the Ontario International Airport Land Use Compatibility Plan ("ALUCP"), which applies only to jurisdictions within San Bernardino County, and addresses the noise, safety, airspace protection, and overflight impacts of current and future airport activity; and

WHEREAS, City of Ontario Development Code Division 2.03 (Public Hearings) prescribes the manner in which public notification shall be provided and hearing procedures to be followed, and all such notifications and procedures have been completed: and

WHEREAS, on June 17, 2019, the DAB of the City of Ontario conducted a hearing on the Application and concluded said hearing on that date; and

WHEREAS, all legal prerequisites to the adoption of this Decision have occurred.

Part III—THE DECISION

NOW, THEREFORE, IT IS HEREBY FOUND AND DETERMINED by the Development Advisory Board of the City of Ontario, as follows:

SECTION 1: **Environmental Determination and Findings.** As the recommending body for the Project, the DAB has reviewed and considered the information contained in the previous MND and supporting documentation. Based upon the facts and information contained in the previous MND and supporting documentation, the DAB finds as follows:

(1) The environmental impacts of this project were previously reviewed in conjunction with File No. File No. PSPA16-003, a Specific Plan Amendment for which a Mitigated Negative Declaration was previously adopted by the City Council on May 16, 2017; and

- (2) The previous MND contains a complete and accurate reporting of the environmental impacts associated with the Project; and
- (3) The previous MND was completed in compliance with CEQA and the Guidelines promulgated thereunder, and the City of Ontario Local CEQA Guidelines; and
 - (4) The previous MND reflects the independent judgment of the Planning Commission; and
- (5) The proposed project will introduce no new significant environmental impacts beyond those previously analyzed in the previous MND, and all mitigation measures previously adopted with the MND, are incorporated herein by this reference.
- SECTION 2: Subsequent or Supplemental Environmental Review Not Required. Based on the information presented to the DAB, and the specific findings set forth in Section 1, above, the DAB finds that the preparation of a subsequent or supplemental MND is not required for the Project, as the Project:
- (1) Does not constitute substantial changes to the MND that will require major revisions to the MND due to the involvement of new significant environmental effects or a substantial increase in the severity of previously identified significant effects; and
- (2) Does not constitute substantial changes with respect to the circumstances under which the MND was prepared, that will require major revisions to the MND due to the involvement of new significant environmental effects or a substantial increase in the severity of the previously identified significant effects; and
- (3) Does not contain new information of substantial importance that was not known and could not have been known with the exercise of reasonable diligence at the time the ND was certified/adopted, that shows any of the following:
 - (a) The project will have one or more significant effects not discussed in the MND; or
- (b) Significant effects previously examined will be substantially more severe than shown in the MND; or
- (c) Mitigation measures or alternatives previously found not to be feasible would in fact be feasible and would substantially reduce one or more significant effects of the Project, but the City declined to adopt such measures; or
- (d) Mitigation measures or alternatives considerably different from those analyzed in the MND would substantially reduce one or more significant effects on the environment, but which the City declined to adopt.
- SECTION 3: **Housing Element Compliance.** Pursuant to the requirements of California Government Code Chapter 3, Article 10.6, commencing with Section 65580, as the recommending body for the Project, the DAB finds that based on the facts and information contained in the Application and supporting documentation, at the time of Project implementation, the project is consistent with the Housing Element of the Policy Plan (General Plan) component of The Ontario Plan, as the project site is not one of the properties in the Available Land Inventory contained in Table A-3 (Available Land by Planning Area) of the Housing Element Technical Report Appendix.
- SECTION 4: Ontario International Airport Land Use Compatibility Plan ("ALUCP") Compliance. The California State Aeronautics Act (Public Utilities Code Section 21670 et seq.) requires that an Airport Land Use Compatibility Plan be prepared for all public use airports in the State; and requires

that local land use plans and individual development proposals must be consistent with the policies set forth in the adopted Airport Land Use Compatibility Plan. On April 19, 2011, the City Council of the City of Ontario approved and adopted the Ontario International Airport Land use Compatibility Plan ("ALUCP"), establishing the Airport Influence Area for Ontario International Airport ("ONT"), which encompasses lands within parts of San Bernardino, Riverside, and Los Angeles Counties, and limits future land uses and development within the Airport Influence Area, as they relate to noise, safety, airspace protection, and overflight impacts of current and future airport activity. As the recommend body for the Project, the DAB has reviewed and considered the facts and information contained in the Application and supporting documentation against the ALUCP compatibility factors, including [1] Safety Criteria (ALUCP Table 2-2) and Safety Zones (ALUCP Map 2-2), [2] Noise Criteria (ALUCP Table 2-3) and Noise Impact Zones (ALUCP Map 2-3), [3] Airspace protection Zones (ALUCP Map 2-4), and [4] Overflight Notification Zones (ALUCP Map 2-5). As a result, the DAB, therefore, finds and determines that the Project, when implemented in conjunction with the conditions of approval, will be consistent with the policies and criteria set forth within the ALUCP.

SECTION 5: Concluding Facts and Reasons. Based upon the substantial evidence presented to the DAB during the above-referenced hearing and upon the specific findings set forth in Sections 1 through 4, above, the DAB hereby concludes as follows:

- (1) The proposed development at the proposed location is consistent with the goals, policies, plans and exhibits of the Vision, Policy Plan (General Plan), and City Council Priorities components of The Ontario Plan. The proposed Project is located within the Mixed-Use land use district of the Policy Plan Land Use Map, and the Retail land use district of the Piemonte Overlay District of the Ontario Center Specific Plan. The development standards and conditions under which the proposed Project will be constructed and maintained, is consistent with the goals, policies, plans, and exhibits of the Vision, Policy Plan (General Plan), and City Council Priorities components of The Ontario Plan; and
- (2) The proposed development is compatible with those on adjoining sites in relation to location of buildings, with particular attention to privacy, views, any physical constraint identified on the site and the characteristics of the area in which the site is located. The Project has been designed consistent with the requirements of the City of Ontario Development Code and the Retail land use district of the Piemonte Overlay District of the Ontario Center Specific Plan, including standards relative to the particular land use proposed (multitenant commercial building), as-well-as building intensity, building and parking setbacks, building height, number of off-street parking and loading spaces, on-site and off-site landscaping, and fences, walls and obstructions; and
- (3) The proposed development will complement and/or improve upon the quality of existing development in the vicinity of the project and the minimum safeguards necessary to protect the public health, safety and general welfare have been required of the proposed project. The Development Advisory Board has required certain safeguards, and impose certain conditions of approval, which have been established to ensure that: [i] the purposes of the Piemonte Overlay of the Ontario Center Specific Plan are maintained; [ii] the project will not endanger the public health, safety or general welfare; [iii] the project will not result in any significant environmental impacts; [iv] the project will be in harmony with the area in which it is located; and [v] the project will be in full conformity with the Vision, City Council Priorities and Policy Plan components of The Ontario Plan, and the Piemonte Overlay of the Ontario Center Specific Plan; and
- (4) The proposed development is consistent with the development standards and design guidelines set forth in the Development Code, or applicable specific plan or planned unit development. The proposed Project has been reviewed for consistency with the general development standards and guidelines of the Piemonte Overlay of the Ontario Center Specific Plan that are applicable to the proposed Project, including building intensity, building and parking setbacks, building height, amount of off-street parking and loading spaces, parking lot dimensions, design and landscaping, bicycle parking, on-site landscaping, and fences and walls, as-well-as those development standards and guidelines

specifically related to the particular land use being proposed (multitenant commercial building). As a result of this review, the Development Advisory Board has determined that the Project, when implemented in conjunction with the conditions of approval, will be consistent with the development standards and guidelines described in the Piemonte Overlay of the Ontario Center Specific Plan.

<u>SECTION 6</u>: **Development Advisory Board Action.** Based on the findings and conclusions set forth in Sections 1 through 5, above, the DAB hereby recommends the Planning Commission APPROVES the Application subject to each and every condition set forth in the Department reports included as Attachment A of this Decision, and incorporated herein by this reference.

<u>SECTION 7</u>: *Indemnification.* The Applicant shall agree to defend, indemnify and hold harmless, the City of Ontario or its agents, officers, and employees from any claim, action or proceeding against the City of Ontario or its agents, officers or employees to attack, set aside, void or annul this approval. The City of Ontario shall promptly notify the applicant of any such claim, action or proceeding, and the City of Ontario shall cooperate fully in the defense.

SECTION 8: **Custodian of Records.** The documents and materials that constitute the record of proceedings on which these findings have been based are located at the City of Ontario City Hall, 303 East "B" Street, Ontario, California 91764. The custodian for these records is the City Clerk of the City of Ontario. The records are available for inspection by any interested person, upon request.

The records are available for inspection by any interested person, upon request.

APPROVED AND ADOPTED this 17th day of June 2019.

Development Advisory Board Chairman


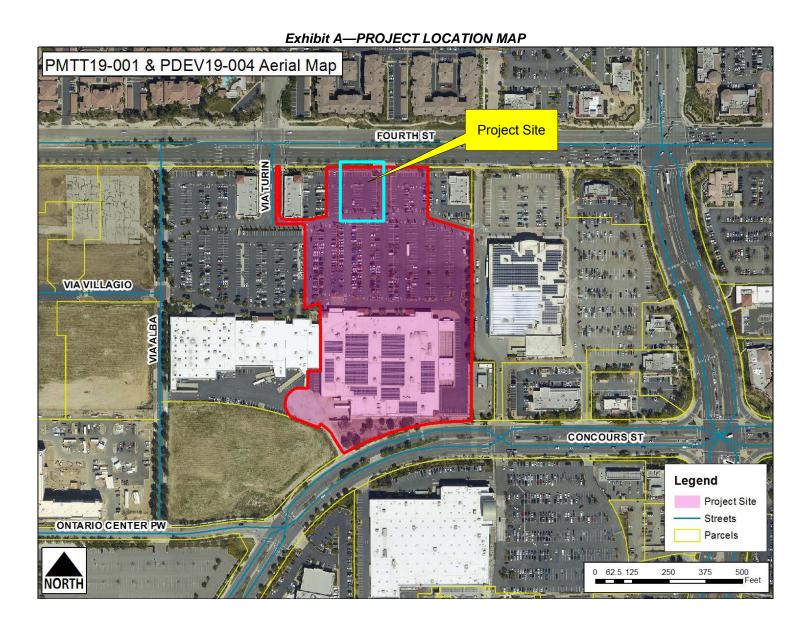


Exhibit B—SITE PLAN (Insert North Arrow) **FOURTH** Proposed out-parcel to be developed Proposed Trash Enclosure to match Center and comply with SWHP NW HEAD NW HEAD Suite A Proposed Building 5,000 sf Suite B ETAIL 30.50 F.F. Suite C Paint Red Curb 'no parking/fire lane' Existing planters to remain. ±177'-8

Exhibit C—EXTERIOR ELEVATIONS



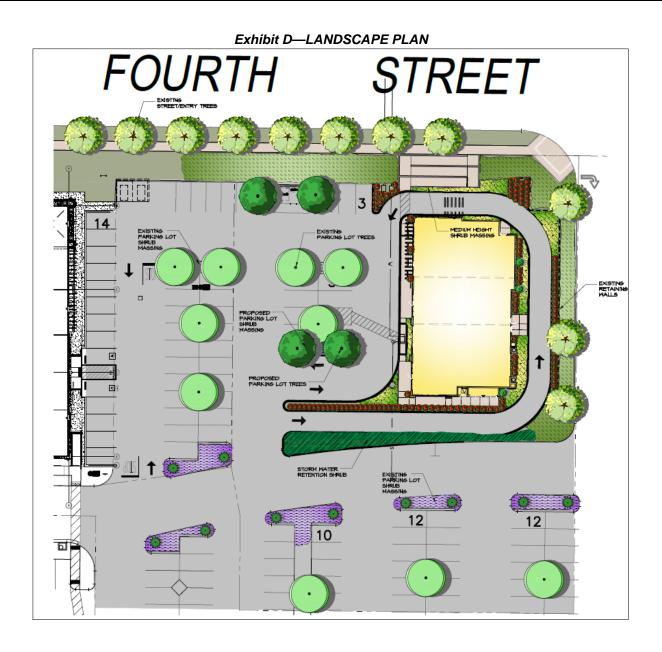

Page 11

Attachment A—Departmental Conditions of Approval

(Departmental conditions of approval follow this page)



Planning Department Land Development Division Conditions of Approval

Meeting Date: June 17, 2019

File No: PDEV19-004

Related Files: PMTT19-001 (TM 19993)

Project Description: A Development Plan (File No. PDEV19-004) to construct one multitenant commercial building totaling 5,000 square feet, located at the southwest corner of Via Turin and Fourth Street, at 4170 East Fourth Street, within the Retail land use district of the Piemonte Overlay District of the Ontario Center Specific Plan. (APN: 0210-204-27); **submitted by Ontario Covenant Group, LLC.**

Prepared By: Jeanie Irene Aguilo, Associate Planner

<u>Phone</u>: 909.395.2418 (direct) <u>Email</u>: jaguilo@ontarioca.gov

The Planning Department, Land Development Section, conditions of approval applicable to the above-described Project, are listed below. The Project shall comply with each condition of approval listed below:

- **1.0 Standard Conditions of Approval.** The project shall comply with the *Standard Conditions for New Development*, adopted by City Council Resolution No. 2017-027 on April 18, 2017. A copy of the *Standard Conditions for New Development* may be obtained from the Planning Department or City Clerk/Records Management Department.
- **2.0 Special Conditions of Approval.** In addition to the *Standard Conditions for New Development* identified in condition no. 1.0, above, the project shall comply with the following special conditions of approval:

2.1 Time Limits.

- (a) Development Plan approval shall become null and void 2 years following the effective date of application approval, unless a building permit is issued and construction is commenced, and diligently pursued toward completion, or a time extension has been approved by the Planning Director. This condition does not supersede any individual time limits specified herein, or any other departmental conditions of approval applicable to the Project, for the performance of specific conditions or improvements.
 - **2.2** General Requirements. The Project shall comply with the following general requirements:
- (a) All construction documentation shall be coordinated for consistency, including, but not limited to, architectural, structural, mechanical, electrical, plumbing, landscape and irrigation, grading, utility and street improvement plans. All such plans shall be consistent with the approved entitlement plans on file with the Planning Department.
- **(b)** The project site shall be developed in conformance with the approved plans on file with the City. Any variation from the approved plans must be reviewed and approved by the Planning Department prior to building permit issuance.

Planning Department; Land Development Division: Conditions of Approval

File No.: PDEV19-004

Page 2 of 4

(c) The herein-listed conditions of approval from all City departments shall be included in the construction plan set for project, which shall be maintained on site during project construction.

2.3 Landscaping.

- (a) The Project shall provide and continuously maintain landscaping and irrigation systems in compliance with the provisions of Ontario Development Code Division 6.05 (Landscaping).
- **(b)** Comply with the conditions of approval of the Planning Department; Landscape Planning Division.
- **(c)** Landscaping shall not be installed until the Landscape and Irrigation Construction Documentation Plans required by Ontario Development Code Division 6.05 (Landscaping) have been approved by the Landscape Planning Division.
- **(d)** Changes to approved Landscape and Irrigation Construction Documentation Plans, which affect the character or quantity of the plant material or irrigation system design, shall be resubmitted for approval of the revision by the Landscape Planning Division, prior to the commencement of the changes.
- **2.4** <u>Walls and Fences</u>. All Project walls and fences shall comply with the requirements of Ontario Development Code Division 6.02 (Walls, Fences and Obstructions).

2.5 Parking, Circulation and Access.

- (a) The Project shall comply with the applicable off-street parking, loading and lighting requirements of City of Ontario Development Code Division 6.03 (Off-Street Parking and Loading).
- **(b)** All drive approaches shall be provided with an enhanced pavement treatment. The enhanced paving shall extend from the back of the approach apron, into the site, to the first intersecting drive aisle or parking space.
- **(c)** Areas provided to meet the City's parking requirements, including off-street parking and loading spaces, access drives, and maneuvering areas, shall not be used for the outdoor storage of materials and equipment, nor shall it be used for any other purpose than parking.
- (d) The required number of off-street parking spaces and/or loading spaces shall be provided at the time of site and/or building occupancy. All parking and loading spaces shall be maintained in good condition for the duration of the building or use.
- **(e)** Parking spaces specifically designated and conveniently located for use by the physically disabled shall be provided pursuant to current accessibility regulations contained in State law (CCR Title 24, Part 2, Chapters 2B71, and CVC Section 22507.8).
- **(f)** Bicycle parking facilities, including bicycle racks, lockers, and other secure facilities, shall be provided in conjunction with development projects pursuant to current regulations contained in CALGreen (CAC Title 24, Part 11).

2.6 Outdoor Loading and Storage Areas.

(a) Loading facilities shall be designed and constructed pursuant to Development Code Division 6.03 (Off-Street Parking and Loading).

Planning Department; Land Development Division: Conditions of Approval

File No.: PDEV19-004

Page 3 of 4

(b) Areas designated for off-street parking, loading, and vehicular circulation and maneuvering, shall not be used for the outdoor storage of materials or equipment.

(c) Outdoor loading and storage areas, and loading doors, shall be screened from public view pursuant to the requirements of Development Code Paragraph 6.02.025.A.2 (Screening of Outdoor Loading and Storage Areas, and Loading Doors) Et Seq.

2.7 Site Lighting.

- (a) All off-street parking facilities shall be provided with nighttime security lighting pursuant to Ontario Municipal Code Section 4-11.08 (Special Residential Building Provisions) and Section 4-11.09 (Special Commercial/Industrial Building Provisions), designed to confine emitted light to the parking areas. Parking facilities shall be lighted from sunset until sunrise, daily, and shall be operated by a photocell switch.
- **(b)** Unless intended as part of a master lighting program, no operation, activity, or lighting fixture shall create illumination on any adjacent property.

2.8 <u>Mechanical and Rooftop Equipment.</u>

- (a) All exterior roof-mounted mechanical, heating and air conditioning equipment, and all appurtenances thereto, shall be completely screened from public view by parapet walls or roof screens that are architecturally treated so as to be consistent with the building architecture.
- **(b)** All ground-mounted utility equipment and structures, such as tanks, transformers, HVAC equipment, and backflow prevention devices, shall be located out of view from a public street, or adequately screened through the use of landscaping and/or decorative low garden walls.
- **2.9** <u>Security Standards</u>. The Project shall comply with all applicable requirements of Ontario Municipal Code Title 4 (Public Safety), Chapter 11 (Security Standards for Buildings).

2.10 Signs.

- (a) All Project signage shall comply with the requirements of the Piemonte Comprehensive Sign Program (File No. PSGP17-003) and the Ontario Development Code Division 8.1 (Sign Regulations).
- **(b)** Individual sign plans (3 copies) for the project shall be submitted for separate review and approval to the Planning and Building Departments prior to installation.
- **2.11** Sound Attenuation. The Project shall be constructed and operated in a manner so as not to exceed the maximum interior and exterior noised levels set forth in Ontario Municipal Code Title 5 (Public Welfare, Morals, and Conduct), Chapter 29 (Noise).
- **2.12** <u>Covenants, Conditions and Restrictions (CC&Rs)/Mutual Access and Maintenance</u> Agreements.
- (a) Existing CC&Rs shall be revised for the Project and shall be recorded prior to the issuance of a building permit.
- **(b)** Revised CC&Rs shall ensure reciprocal parking and access between the project site and the adjacent parcel.

Planning Department; Land Development Division: Conditions of Approval

File No.: PDEV19-004

Page 4 of 4

2.13 Environmental Review.

- (a) The environmental impacts of this project were previously reviewed in conjunction with File No. File No. PSPA16-003, a Specific Plan Amendment for which a Mitigated Negative Declaration was previously adopted by the City Council on May 16, 2017. This application introduces no new significant environmental impacts. The City's "Guidelines for the Implementation of the California Environmental Quality Act (CEQA)" provide for the use of a single environmental assessment in situations where the impacts of subsequent projects are adequately analyzed. The previously adopted mitigation measures shall be a condition of project approval, and are incorporated herein by this reference.
- **(b)** If human remains are found during project grading/excavation/construction activities, the area shall not be disturbed until any required investigation is completed by the County Coroner and Native American consultation has been completed (if deemed applicable).
- **(c)** If any archeological or paleontological resources are found during project grading/excavation/construction, the area shall not be disturbed until the significance of the resource is determined. If determined to be significant, the resource shall be recovered by a qualified archeologist or paleontologist consistent with current standards and guidelines, or other appropriate measures implemented.
- **2.14** Indemnification. The applicant shall agree to defend, indemnify and hold harmless, the City of Ontario or its agents, officers, and employees from any claim, action or proceeding against the City of Ontario or its agents, officers or employees to attack, set aside, void or annul any approval of the City of Ontario, whether by its City Council, Planning Commission or other authorized board or officer. The City of Ontario shall promptly notify the applicant of any such claim, action or proceeding, and the City of Ontario shall cooperate fully in the defense.

2.15 Additional Fees.

- (A) Within 5 days following final application approval, the Notice of Determination (NOD) filing fee shall be provided to the Planning Department. The fee shall be paid by check, made payable to the "Clerk of the Board of Supervisors", which shall be forwarded to the San Bernardino County Clerk of the Board of Supervisors, along with all applicable environmental forms/notices, pursuant to the requirements of the California Environmental Quality Act (CEQA). Failure to provide said fee within the time specified may result in a 180-day extension to the statute of limitations for the filing of a CEQA lawsuit.
- **(b)** After the Project's entitlement approval, and prior to issuance of final building permits, the Planning Department's <u>Plan Check</u> and <u>Inspection</u> fees shall be paid at the rate established by resolution of the City Council.

2.16 Additional Requirements.

(a) The approval of File No. PDEV19-004 shall be final and conclusive upon the approval of File No. PMTT19-001 / TM 19993 by the Planning Commission.



ENGINEERING DEPARTMENT CONDITIONS OF APPROVAL

(Environmental, Traffic/Transportation Division, Ontario Municipal Utilities Company Information Technology and Management Services Department conditions incorporated herein)

☑ DEVELOPMENT PLAN	⊠ PARC	EL MAP TR	ACT MAP	
OTHER	FOR	CONDOMINIUM PURP	OSES	
PR	OJECT FILE	NO. PM No. 19993		
RELATED FI	LE NO(S). P	MTT19-001; PDEV19-	004	
⊠ OR	IGINAL 🗌	REVISED:/_/_		
CITY PROJECT ENGINEER &	PHONE NO:	Dean A. Williams, Asso Engineer (909) 395-213		
CITY PROJECT PLANNER &	PHONE NO:	Jeanie Aguilo, Associate Planner (909) 395-2418		
DAB MEETING DATE:		June 17, 2019		
PROJECT NAME / DESCRIPT	ION:	5,000 sf Multi-Tenant C Building on 1.01 ac. wit Ontario Center Piemon	thin the	
LOCATION:		4200 E. Fourth Street; E Turin (private street)	East of Via	
APPLICANT:		Ontario Covenant Grou Julie Margetich (951) 58		
REVIEWED BY:		Bryan Lirley, P.E. Principal Engineer		
APPROVED BY:		Raymond Lee, P.E. Assistant City Engineer	Date	

Last Revised: 6/13/2019

Date: June 17, 2019



THIS PROJECT SHALL COMPLY WITH THE REQUIREMENTS SET FORTH IN THE AMENDMENT TO THE GENERAL STANDARD CONDITIONS OF APPROVAL ADOPTED BY THE CITY COUNCIL (RESOLUTION NO. 2017-027) AND THE PROJECT SPECIFIC CONDITIONS OF APPROVAL SPECIFIED IN HEREIN. ONLY APPLICABLE CONDITIONS OF APPROVAL ARE CHECKED. THE APPLICANT SHALL BE RESPONSIBLE FOR THE COMPLETION OF ALL APPLICABLE CONDITIONS OF APPROVAL PRIOR TO PARCEL MAP APPROVAL, ISSUANCE OF PERMITS AND/OR OCCUPANCY CLEARANCE, AS SPECIFIED IN THIS REPORT.

1.	PRI	OR TO FINAL MAP OR PARCEL MAP APPROVAL, APPLICANT SHALL: Check Wh Complete	en
	1.01	Dedicate to the City of Ontario, the right-of-way, described below: feet on	
		Property line corner 'cut-back' required at the intersection ofand	
	1.02	Dedicate to the City of Ontario, the following easement(s):	
	1.03	Restrict vehicular access to the site as follows:	
	1.04	Vacate the following street(s) and/or easement(s):	
	1.05	Submit a copy of a recorded private reciprocal use agreement or easement. The agreement or easement shall ensure, at a minimum, common ingress and egress and joint maintenance of all common access areas and drive aisles.	
	1.06	Provide (original document) Covenants, Conditions and Restrictions (CC&Rs) as applicable to the project and as approved by the City Attorney and the Engineering and Planning Departments, ready for recordation with the County of San Bernardino. The CC&Rs shall provide for, but not be limited to, common ingress and egress, joint maintenance responsibility for all common access improvements, common facilities, parking areas, utilities, median and landscaping improvements and drive approaches, in addition to maintenance requirements established in the Water Quality Management Plan (WQMP), as applicable to the project. The CC&Rs shall also address the maintenance and repair responsibility for public improvements/utilities (sewer, water, storm drain, recycled water, etc.) located within open space/easements. In the event of any maintenance or repair of these facilities, the City shall only restore disturbed areas to current City Standards.	
	1.07	For all development occurring south of the Pomona Freeway (60-Freeway) and within the specified boundary limits (per Boundary Map found at http://tceplumecleanup.com/), the property developer/owner is made aware of the South Archibald Trichloroethylene (TCE) Plume "Disclosure Letter". Property owner may wish to provide this Letter as part of the Real Estate Transfer Disclosure requirements under California Civil Code Section 1102 et seq. This may include notifications in the Covenants, Conditions and Restrictions (CC&Rs) or other documents related to property transfer and disclosures. Additional information on the plume is available from the Santa Ana Regional Water Quality Control Board at http://geotracker.waterboards.ca.gov/profile_report?global_id=T10000004658 .	
	1.08	File an application for Reapportionment of Assessment, together with payment of a reapportionment processing fee, for each existing assessment district listed below. Contact the Management Services Department at (909) 395-2124 regarding this requirement.	
		(1)	
		(2)	
\boxtimes	1.09	Prepare a fully executed Subdivision Agreement (on City approved format and forms) with accompanying security as required, or complete all public improvements.	



\boxtimes	1.10	Provide a monument bond (i.e. cash deposit) in an amount calculated by the City's approved cost estimate spreadsheet (available for download on the City's website: www.ci.ontario.ca.us) or as specified in writing by the applicant's Registered Engineer or Licensed Land Surveyor of Record and approved by the City Engineer, whichever is greater.	
\boxtimes	1.11	Provide a preliminary title report current to within 30 days.	
	1.12	File an application, together with an initial deposit (if required), to establish a Community Facilities District (CFD) pursuant to the Mello-Roos Community Facilities District Act of 1982. The application and fee shall be submitted a minimum of three (3) months prior to final subdivision map approval, and the CFD shall be established prior to final subdivision map approval or issuance of building permits, whichever occurs first. The CFD shall be established upon the subject property to provide funding for various City services. An annual special tax shall be levied upon each parcel or lot in an amount to be determined. The special tax will be collected along with annual property taxes. The City shall be the sole lead agency in the formation of any CFD. Contact Management Services at (909) 395-2353 to initiate the CFD application process.	
	1.13	New Model Colony (NMC) Developments:	
		☐ 1) Provide evidence of final cancellation of Williamson Act contracts associated with this tract, prior to approval of any final subdivision map. Cancellation of contracts shall have been approved by the City Council.	
		 2) Provide evidence of sufficient storm water capacity availability equivalents (Certificate of Storm Water Treatment Equivalents). 	
		☐ 3) Provide evidence of sufficient water availability equivalents (Certificate of Net MDD Availability).	
	1.14	Other conditions:	
2.	PRIC	OR TO ISSUANCE OF ANY PERMITS, APPLICANT SHALL:	
2.	A. GE	OR TO ISSUANCE OF ANY PERMITS, APPLICANT SHALL: ENERAL nits includes Grading, Building, Demolition and Encroachment)	
2.	A. GE	ENERAL	
	A. GE (Pern	ENERAL nits includes Grading, Building, Demolition and Encroachment) Record Parcel Map No. 19993 pursuant to the Subdivision Map Act and in accordance with the	
\boxtimes	A. GE (Pern 2.01	Record Parcel Map No. 19993 pursuant to the Subdivision Map Act and in accordance with the City of Ontario Municipal Code.	
⊠ ⊠	A. GE (Pern 2.01 2.02	Record Parcel Map No. 19993 pursuant to the Subdivision Map Act and in accordance with the City of Ontario Municipal Code. Submit a duplicate photo mylar of the recorded map to the City Engineer's office. Note that the subject parcel is a recognized parcel in the City of Ontario per Parcel 31 of Parcel Map No. 17550, recorded September 15, 2006 as instrument No. 2006-0632192 in Book 216 of	
⊠ ⊠	A. GE (Pern 2.01 2.02 2.03	Record Parcel Map No. 19993 pursuant to the Subdivision Map Act and in accordance with the City of Ontario Municipal Code. Submit a duplicate photo mylar of the recorded map to the City Engineer's office. Note that the subject parcel is a recognized parcel in the City of Ontario per Parcel 31 of Parcel Map No. 17550, recorded September 15, 2006 as instrument No. 2006-0632192 in Book 216 of Parcel Maps, pages 7-20, Official Records of San Bernardino County. Note that the subject parcel is an 'unrecognized' parcel in the City of Ontario and shall require a Certificate of Compliance to be processed unless a deed is provided confirming the existence of the	
⊠ ⊠	A. GE (Pern 2.01 2.02 2.03 2.04	Record Parcel Map No. 19993 pursuant to the Subdivision Map Act and in accordance with the City of Ontario Municipal Code. Submit a duplicate photo mylar of the recorded map to the City Engineer's office. Note that the subject parcel is a recognized parcel in the City of Ontario per Parcel 31 of Parcel Map No. 17550, recorded September 15, 2006 as instrument No. 2006-0632192 in Book 216 of Parcel Maps, pages 7-20, Official Records of San Bernardino County. Note that the subject parcel is an 'unrecognized' parcel in the City of Ontario and shall require a Certificate of Compliance to be processed unless a deed is provided confirming the existence of the parcel prior to the date of Apply for a: Certificate of Compliance with a Record of Survey; Lot Line Adjustment	
⊠ ⊠	A. GE (Pern 2.01 2.02 2.03	Record Parcel Map No. 19993 pursuant to the Subdivision Map Act and in accordance with the City of Ontario Municipal Code. Submit a duplicate photo mylar of the recorded map to the City Engineer's office. Note that the subject parcel is a recognized parcel in the City of Ontario per Parcel 31 of Parcel Map No. 17550, recorded September 15, 2006 as instrument No. 2006-0632192 in Book 216 of Parcel Maps, pages 7-20, Official Records of San Bernardino County. Note that the subject parcel is an 'unrecognized' parcel in the City of Ontario and shall require a Certificate of Compliance to be processed unless a deed is provided confirming the existence of the parcel prior to the date of Apply for a: Certificate of Compliance with a Record of Survey; Lot Line Adjustment	



		Letter". Property owner may wish to provide this Letter as part of the Real Estate Transfer Disclosure requirements under California Civil Code Section 1102 et seq. This may include notifications in the Covenants, Conditions and Restrictions (CC&Rs) or other documents related to property transfer and disclosures. Additional information on the plume is available from the Santa Ana Regional Water Quality Control Board at http://geotracker.waterboards.ca.gov/profile_report?global_id=T10000004658 .	e d
	2.08	Submit a soils/geology report.	
	2.09	Other Agency Permit/Approval: Submit a copy of the approved permit and/or other form of approval of the project from the following agency or agencies:	
		State of California Department of Transportation (Caltrans) San Bernardino County Road Department (SBCRD) San Bernardino County Flood Control District (SBCFCD) Federal Emergency Management Agency (FEMA) Cucamonga Valley Water District (CVWD) for sewer/water service United States Army Corps of Engineers (USACE) California Department of Fish & Game Inland Empire Utilities Agency (IEUA) Other:	
	2.10	Dedicate to the City of Ontario the right-of-way described below:	
		Property line corner 'cut-back' required at the intersection ofand	
	2.11	Dedicate to the City of Ontario the following easement(s): An easement for sidewalk purposes at the intersection of the drive entry and Fourth Street. The easement shall contain the access ramps at the intersection that are currently encroaching onto private property. Easements shall be recorded prior to issuance of a building permit.	
	2.12	New Model Colony (NMC) Developments:	
		☐ 1) Submit a copy of the permit from the San Bernardino County Health Department to the Engineering Department and the Ontario Municipal Utilities Company (OMUC) for the destruction/abandonment of the on-site water well. The well shall be destroyed/abandoned in accordance with the San Bernardino County Health Department guidelines.	
		☐ 2) Make a formal request to the City of Ontario Engineering Department for the proposed temporary use of an existing agricultural water well for purposes other than agriculture, such as grading, dust control, etc. Upon approval, the Applicant shall enter into an agreement with the City of Ontario and pay any applicable fees as set forth by said agreement.	
		☐ 3) Design proposed retaining walls to retain up to a maximum of three (3) feet of earth. In no case shall a wall exceed an overall height of nine (9) feet (i.e. maximum 6-foot high wall on top of a maximum 3-foot high retaining wall.	
	2.13	Submit a security deposit to the Engineering Department to guarantee construction of the public improvements required herein valued at 100 % of the approved construction cost estimate. Security deposit shall be in accordance with the City of Ontario Municipal Code. Security deposit will be eligible for release, in accordance with City procedure, upon completion and acceptance of said public improvements.	
	2.14	The applicant/developer shall submit all necessary survey documents prepared by a Licensed Surveyor registered in the State of California detailing all existing survey monuments in and around the project site. These documents are to be reviewed and approved by the City Survey Office.	
\boxtimes	2.15	Pay all Development Impact Fees (DIF) to the Building Department. Storm Drain Development Impact Fee, approximately \$21,500.00, shall be paid to the Building Department. Final fee shall	
Loot Do	1.6/12	2010	



be determined based on the approved site plan.

\boxtimes	2.16	Other conditions: PM 17550 and the	Developer/applicant Ontario Center Spec	t shall meet any out cific Plan as may be	standing Condition e related to this site	s of Approval for
		BLIC IMPROVEMEN		ittal requirements.)		
	2.17	Code, current City	standards and spec	ovements in accordations, master properties and include properties and include properties are the control of th	plans and the adopt	of Ontario Municipal red specific plan for to, the following
		Improvement	FOURTH STREET	Street 2	Street 3	Street 4
		Curb and Gutter	New;ft. from C/L Replace damaged Remove and replace	New; ft. from C/L Replace damaged Remove and replace	New; ft. from C/L Replace damaged Remove and replace	New; ft. from C/L Replace damaged Remove and replace
		AC Pavement	Replacement Widen additional feet along frontage, including pavm't transitions	Replacement Widen additional feet along frontage, including pavm't transitions	Replacement Widen additional feet along frontage, including pavm't transitions	Replacement Widen additional feet along frontage, including pavm't transitions
		PCC Pavement (Truck Route Only)	New Modify existing	New Modify existing	New Modify existing	New Modify existing
		Drive Approach	New Remove and replace replace	New Remove and replace replace	New Remove and replace replace	New Remove and replace replace
		Sidewalk	New Remove and replace	New Remove and replace	New Remove and replace	New Remove and replace
		ADA Access Ramp	New Remove and replace	New Remove and replace	New Remove and replace	New Remove and replace
		Parkway	Trees Landscaping (w/irrigation)	Trees Landscaping (w/irrigation)	Trees Landscaping (w/irrigation)	Trees Landscaping (w/irrigation)
		Raised Landscaped Median	New Remove and replace	New Remove and replace	New Remove and replace	New Remove and replace



	Relocation	Relocation	Relocation	Relocation
Sewer (see Sec. 2.C)	Main Lateral	Main Lateral	Main Lateral	Main Lateral
Water (see Sec. 2.D)	Main (2)Services	Main Service	Main Service	Main Service
Recycled Water (see Sec. 2.E)	Main Service	Main Service	Main Service	Main Service
Traffic Signal System (see Sec. 2.F)	New Modify existing	New Modify existing	New Modify existing	New Modify existing
Traffic Signing and Striping (see Sec. 2.F)	New Modify existing	New Modify existing	New Modify existing	New Modify existing
Street Light (see Sec. 2.F)	Upgrade Relocation	New / Upgrade Relocation	New / Upgrade Relocation	New / Upgrade Relocation
Bus Stop Pad or Turn-out (see Sec. 2.F)	New Modify existing	New Modify existing	New Modify existing	New Modify existing
Storm Drain (see Sec. 2G)	Main Lateral	Main Lateral	Main Lateral	Main Lateral
Fiber Optics (see Sec. 2K)	Conduit / Appurtenances	Conduit / Appurtenances	Conduit / Appurtenances	Conduit / Appurtenances
Overhead Utilities	Underground Relocate	Underground Relocate	Underground Relocate	Underground Relocate
Removal of Improvements				
Other Improvements				
Specific notes for imp	rovements listed in it	em no. 2.17, above:		
Construct a 2" asphalt	concrete (AC) grind	and overlay on the	following street(s):	



			ILL
		1011, may be required based on the existing pavement condition and final street design. Minimum limits of reconstruction shall be along property frontage, from street centerline to curb/gutter.	
	2.20	Make arrangements with the Cucamonga Valley Water District (CVWD) to provide water service sewer service to the site. This property is within the area served by the CVWD and Applicant shall provide documentation to the City verifying that all required CVWD fees have been paid.	
	2.21	Overhead utilities shall be under-grounded, in accordance with Title 7 of the City's Municipal Code (Ordinance No. 2804 and 2892). Developer may pay in-lieu fee, approximately, for undergrounding of utilities in accordance with Section 7-7.303.e of the City's Municipal Code.	
\boxtimes	2.22	Other conditions: Developer/applicant shall provide, as part of the precise grading plan submittal to the Building Department, a Final Utilities Systems Map that shows all existing and proposed utilities (potable water, recycled water, sewer, storm drain and other utilities) including each of the City's public utilities' points of connection to the existing systems.	
	C. S	EWER	
	2.23	A 6-inch private sewer main is available for connection by this project running east-west, south of the proposed building within proposed Parcel 2.	
	2.24	Design and construct a sewer main extension. A sewer main is not available for direct connection. The closest main is approximately feet away.	
	2.25	Submit documentation that shows expected peak loading values for modeling the impact of the subject project to the existing sewer system. The project site is within a deficient public sewer system area. Applicant shall be responsible for all costs associated with the preparation of the model. Based on the results of the analysis, Applicant may be required to mitigate the project impact to the deficient public sewer system, including, but not limited to, upgrading of existing sewer main(s), construction of new sewer main(s) or diversion of sewer discharge to another sewer.	
	2.26	Other conditions: 1) Developer/applicant shall construct a sewer monitoring manhole in accordance with City Standard Drawing No. 2201 and 2203.	
	D. W	ATER	
\boxtimes	2.27	An 18-inch water main is available for connection by this project in Fourth Street. (Ref: Water plan bar code: W10608)	
	2.28	Design and construct a water main extension. A water main is not available for direct connection. The closest main is approximately feet away.	
\boxtimes	2.29	Other conditions: Developer/applicant shall construct a 2" domestic water service and a 2" irrigation service from the 18" main in Fourth Street.	
	E. RE	CYCLED WATER	
\boxtimes	2.30	An 8-inch recycled water main is available for connection by this project in Concours (street). (Ref: Recycled Water plan bar code: P10000)	
\boxtimes	2.31	Design and construct an on-site recycled water system for this project. A recycled water main does exist in the vicinity of this project.	
	2.32	Design and construct an on-site recycled water ready system for this project. A recycled water main does not currently exist in the vicinity of this project, but is planned for the near future. If Applicant would like to connect to this recycled water main when it becomes available, the cost for the connection shall be borne solely by the Applicant.	
\boxtimes	2.33	Submit two (2) hard copies and one (1) electronic copy, in PDF format, of the Engineering Report (ER), for the use of recycled water, to the OMUC for review and subsequent submittal to the California Department of Public Health (CDPH) for final approval.	
		Note: The OMUC and the CDPH review and approval process will be approximately three (3) months. Contact the Ontario Municipal Utilities Company at (909) 395-2687 regarding this requirement.	



	2.34	Other conditions:	
	F. T	RAFFIC / TRANSPORTATION	
	2.35	Submit a focused traffic impact study, prepared and signed by a Traffic/Civil Engineer registered in the State of California. The study shall address, but not be limited to, the following issues as required by the City Engineer: 1. On-site and off-site circulation 2. Traffic level of service (LOS) at 'build-out' and future years 3. Impact at specific intersections as selected by the City Engineer	
	2.36	New traffic signal installations shall be added to Southern California Edison (SCE) customer account number # 2-20-044-3877.	
	2.37	Other conditions: 1) Developer/applicant shall design and construct any missing frontage improvements along the Fourth Street frontage of the tentative parcel map. These improvements shall include, but not be limited to, water service laterals and LED street light upgrades.	
		2) Developer/applicant shall replace all existing street light fixtures along the Fourth Street frontage of the tentative parcel map with the current, City approved, equivalent LED fixtures in accordance with the City of Ontario Traffic and Transportation Guidelines Section 1.4-Street Light Plans.	
		 Developer/applicant's Engineer-of-Record shall meet with the City Engineering Traffic Division staff, prior to starting design of street lighting plan. 	
		4) Developer/applicant shall construct a pedestrian connectivity (i.e. sidewalk) such that access to the development can be made from Fourth Street.	
	G. DI	RAINAGE / HYDROLOGY	
\boxtimes	2.38	A 36-inch storm drain main is available to accept flows from this project at the southwest end of the site. The site currently drains to a 36-inch main inlet on the adjacent site to the west. (Ref: Storm Drain plan bar code: D11419)	
	2.39	Submit a hydrology study and drainage analysis, prepared and signed by a Civil Engineer registered in the State of California. The study shall be prepared in accordance with the San Bernardino County Hydrology Manual and City of Ontario standards and guidelines. Additional drainage facilities, including, but not limited to, improvements beyond the project frontage, may be required to be designed and constructed, by Applicant, as a result of the findings of this study.	
	2.40	An adequate drainage facility to accept additional runoff from the site does not currently exist downstream of the project. Design and construct a storm water detention facility on the project site. 100 year post-development peak flow shall be attenuated such that it does not exceed 80% of predevelopment peak flows, in accordance with the approved hydrology study and improvement plans.	
	2.41	Submit a copy of a recorded private drainage easement or drainage acceptance agreement to the Engineering Department for the acceptance of any increase to volume and/or concentration of historical drainage flows onto adjacent property, prior to approval of the grading plan for the project.	
	2.42	Comply with the City of Ontario Flood Damage Prevention Ordinance (Ordinance No. 2409). The project site or a portion of the project site is within the Special Flood Hazard Area (SFHA) as indicated on the Flood Insurance Rate Map (FIRM) and is subject to flooding during a 100 year frequency storm. The site plan shall be subject to the provisions of the National Flood Insurance Program.	
	2.43	Other conditions: Developer/applicant shall provide documentation of an easement for cross-lot drainage acceptance from the proposed parcel to the south. This documentation may be in the form of the parcel map or by separate instrument. City Engineer approval is required prior to recordation. Recordation is required prior to issuance of a grading permit.	
	H. STO	ORM WATER QUALITY / NATIONAL POLLUTANT DISCHARGE AND ELIMINATION SYSTEM	
	2.44	401 Water Quality Certification/404 Permit – Submit a copy of any applicable 401 Certification or 404 Permit for the subject project to the City project engineer. Development that will affect any body of	

Date: June 17, 2019



surface water (i.e. lake, creek, open drainage channel, etc.) may require a 401 Water Quality Certification from the California Regional Water Quality Control Board, Santa Ana Region (RWQCB) and a 404 Permit from the United States Army Corps of Engineers (USACE). The groups of water bodies classified in these requirements are perennial (flow year round) and ephemeral (flow during rain conditions, only) and include, but are not limited to, direct connections into San Bernardino County Flood Control District (SBCFCD) channels. If a 401 Certification and/or a 404 Permit are not required, a letter confirming this from Applicant's engineer shall be submitted. Contact information: USACE (Los Angeles District) (213) 452-3414; RWQCB (951) 782-4130. Submit a Water Quality Management Plan (WQMP). This plan shall be approved by the Engineering 2.45 Department prior to approval of any grading plan. The WQMP shall be submitted, utilizing the current San Bernardino County Stormwater Program template, available at: http://www.sbcounty.gov/dpw/land/npdes.asp. X 2.46 Note: The project site is included in the existing approved WQMP for the Ontario Center Piemonte Specific Plan. There is no further requirement regarding water quality beyond construction BMPs. J. SPECIAL DISTRICTS 2.47 File an application, together with an initial payment deposit (if required), to establish a Community Facilities District (CFD) pursuant to the Mello-Roos Community facilities District Act of 1982. The application and fee shall be submitted a minimum three (3) months prior to final subdivision map approval, and the CFD shall be established prior to final subdivision map approval or issuance of building permits, whichever occurs first. The CFD shall be established upon the subject property to provide funding for various City services. An annual special tax shall be levied upon each parcel or lot in an amount to be determined. The special tax will be collected along with annual property taxes. The City shall be the sole lead agency in the formation of any CFD. Contact the Management Services Department at (909) 395-2353 to initiate the CFD application process. 2.48 Other conditions: K. FIBER OPTIC Design and construct fiber optic system to provide access to the City's conduit and fiber optic M system per the City's Fiber Optic Master Plan. Building entrance conduits shall start from the closest OntarioNet hand hole constructed along the project frontage in the ROW and shall terminate in the main telecommunications room for each building. Conduit infrastructure shall interconnect with the primary and/or secondary backbone fiber optic conduit system at the nearest OntarioNet hand hole. 2.50 Refer to the City's Fiber Optic Master Plan for design and layout guidelines. M Contact the Information Technology Department at (909) 395-2000, regarding this requirement. L. Solid Waste On-site solid waste shall be designed in accordance with the City's Solid Waste Manual located 2.51 at: http://www.ontarioca.gov/municipal-utilities-company/solid-waste Other conditions: Prior to approval of the Precise Grading Plan, developer/applicant shall M 2.52 provide a SWHP Sheet that complies with the "Solid Waste Handling Plan Requirements". Contact the Ontario Municipal Utilities Company Solid Waste Department at (909) 395-2666 for the SWHP requirements. PRIOR TO ISSUANCE OF A CERTIFICATE OF OCCUPANCY, APPLICANT SHALL: 3. Set new monuments in place of any monuments that have been damaged or destroyed as a result of construction of the subject project. Monuments shall be set in accordance with City of Ontario

standards and to the satisfaction of the City Engineer.



	3.02	Complete all requirements for recycled water usage.	
		☐ 1) Procure from the OMUC a copy of the letter of confirmation from the California Department of Public Health (CDPH) that the Engineering Report (ER) has been reviewed and the subject site is approved for the use of recycled water.	
		2) Obtain clearance from the OMUC confirming completion of recycled water improvements and passing of shutdown tests and cross connection inspection, upon availability/usage of recycled water.	
		☐ 3) Complete education training of on-site personnel in the use of recycled water, in accordance with the ER, upon availability/usage of recycled water.	
	3.03	The applicant/developer shall submit all final survey documents prepared by a Licensed Surveyor registered in the State of California detailing all survey monuments that have been preserved, revised, adjusted or set along with any maps, corner records or Records of Survey needed to comply with these Conditions of Approvals and the latest edition of the California Professional Land Survey Act. These documents are to be reviewed and approved by the City Survey Office.	
	3.04	NMC Projects: For developments located at an intersection of any two collector or arterial streets, the applicant/developer shall set a monument if one does not already exist at that intersection. Contact the City Survey office for information on reference benchmarks, acceptable methodology and required submittals.	
\boxtimes	3.05	Confirm payment of all Development Impact Fees (DIF) to the Building Department.	
\boxtimes	3.06	Submit electronic copies (PDF and Auto CAD format) of all approved improvement plans, studie and reports (i.e. hydrology, traffic, WQMP, etc.).	

EXHIBIT 'A'

ENGINEERING DEPARTMENT First Plan Check Submittal Checklist

Project Number: PM 19993: PDFV19-004

		1 10ject Number: FW 19995, FDEV 19-004
	Th	e following items are required to be included with the first plan check submittal:
	1.	☑ A copy of this check list
	2.	☑ Payment of fee for Plan Checking
	3.	☑ One (1) copy of Engineering Cost Estimate (on City form) with engineer's wet signature and stamp.
	4.	□ One (1) copy of project Conditions of Approval
	5.	Two (2) sets of Potable and Recycled Water demand calculations (include water demand calculations showing low, average and peak water demand in GPM for the proposed development and proposed water meter size).
	6.	☐ Three (3) sets of Public Street improvement plan with street cross-sections
	7.	☐ Three (3) sets of Private Street improvement plan with street cross-sections
	8.	Four (4) sets of Public Water improvement plan (include water demand calculations showing low, average and peak water demand in GPM for the proposed development and proposed water meter size)
	9.	Four (4) sets of Recycled Water improvement plan (include recycled water demand calculations showing low, average and peak water demand in GPM for the proposed development and proposed water meter size and an exhibit showing the limits of areas being irrigated by each recycled water meter)
. 0	10.	☐ Four (4) sets of Public Sewer improvement plan
9	11.	☐ Five (5) sets of Public Storm Drain improvement plan
		☐ Three (3) sets of Public Street Light improvement plan
	12.	 ☑ Three (3) sets of Public Street Light improvement plan ☐ Three (3) sets of Signing and Striping improvement plan
	12. 13.	
1	12. 13. 14.	☐ Three (3) sets of Signing and Striping improvement plan
1	12. 13. 14.	☐ Three (3) sets of Signing and Striping improvement plan ☐ Three (3) sets of Fiber Optic plan (include Auto CAD electronic submittal) ☐ Three (3) sets of Dry Utility plans within public right-of-way (at a minimum the plans must show existing and ultimate right-of-way, curb and gutter, proposed utility location including centerline dimensions, wall to wall clearances between proposed utility and adjacent public line, street work repaired per Standard Drawing No. 1306
1	12. 13. 14. 15.	 □ Three (3) sets of Signing and Striping improvement plan ☑ Three (3) sets of Fiber Optic plan (include Auto CAD electronic submittal) □ Three (3) sets of Dry Utility plans within public right-of-way (at a minimum the plans must show existing and ultimate right-of-way, curb and gutter, proposed utility location including centerline dimensions, wall to wall clearances between proposed utility and adjacent public line, street work repaired per Standard Drawing No. 1306. Include Auto CAD electronic submittal) □ Three (3) sets of Traffic Signal improvement plan and One (1) copy of Traffic Signal Specifications with modified.
1 1 1	12. 13. 14. 15.	 □ Three (3) sets of Signing and Striping improvement plan ☑ Three (3) sets of Fiber Optic plan (include Auto CAD electronic submittal) □ Three (3) sets of Dry Utility plans within public right-of-way (at a minimum the plans must show existing and ultimate right-of-way, curb and gutter, proposed utility location including centerline dimensions, wall to wall clearances between proposed utility and adjacent public line, street work repaired per Standard Drawing No. 1306. Include Auto CAD electronic submittal) □ Three (3) sets of Traffic Signal improvement plan and One (1) copy of Traffic Signal Specifications with modified Special Provisions. Please contact the Traffic Division at (909) 395-2154 to obtain Traffic Signal Specifications. □ Two (2) copies of Water Quality Management Plan (WQMP), including one (1) copy of the approved Preliminary
1 1 1	12. 113. 14. 115.	 □ Three (3) sets of Signing and Striping improvement plan ☑ Three (3) sets of Fiber Optic plan (include Auto CAD electronic submittal) □ Three (3) sets of Dry Utility plans within public right-of-way (at a minimum the plans must show existing and ultimate right-of-way, curb and gutter, proposed utility location including centerline dimensions, wall to wall clearances between proposed utility and adjacent public line, street work repaired per Standard Drawing No. 1306. Include Auto CAD electronic submittal) □ Three (3) sets of Traffic Signal improvement plan and One (1) copy of Traffic Signal Specifications with modified Special Provisions. Please contact the Traffic Division at (909) 395-2154 to obtain Traffic Signal Specifications. □ Two (2) copies of Water Quality Management Plan (WQMP), including one (1) copy of the approved Preliminary WQMP (PWQMP).
1 1 1 1 1 1	12. 13. 14. 15.	 □ Three (3) sets of Signing and Striping improvement plan ☑ Three (3) sets of Fiber Optic plan (include Auto CAD electronic submittal) □ Three (3) sets of Dry Utility plans within public right-of-way (at a minimum the plans must show existing and ultimate right-of-way, curb and gutter, proposed utility location including centerline dimensions, wall to wall clearances between proposed utility and adjacent public line, street work repaired per Standard Drawing No. 1306. Include Auto CAD electronic submittal) □ Three (3) sets of Traffic Signal improvement plan and One (1) copy of Traffic Signal Specifications with modified Special Provisions. Please contact the Traffic Division at (909) 395-2154 to obtain Traffic Signal Specifications. □ Two (2) copies of Water Quality Management Plan (WQMP), including one (1) copy of the approved Preliminary WQMP (PWQMP). □ One (1) copy of Hydrology/Drainage study
1 1 1 1 2	12. 13. 14. 15. 16. 7. 8. 9.	 □ Three (3) sets of Signing and Striping improvement plan ☑ Three (3) sets of Fiber Optic plan (include Auto CAD electronic submittal) □ Three (3) sets of Dry Utility plans within public right-of-way (at a minimum the plans must show existing and ultimate right-of-way, curb and gutter, proposed utility location including centerline dimensions, wall to wall clearances between proposed utility and adjacent public line, street work repaired per Standard Drawing No. 1306. Include Auto CAD electronic submittal) □ Three (3) sets of Traffic Signal improvement plan and One (1) copy of Traffic Signal Specifications with modified Special Provisions. Please contact the Traffic Division at (909) 395-2154 to obtain Traffic Signal Specifications. □ Two (2) copies of Water Quality Management Plan (WQMP), including one (1) copy of the approved Preliminary WQMP (PWQMP). □ One (1) copy of Hydrology/Drainage study □ One (1) copy of Soils/Geology report
1 1 1 1 2 2	12. 13. 14. 15. 16. 7. 8. 9.	Three (3) sets of Signing and Striping improvement plan Three (3) sets of Fiber Optic plan (include Auto CAD electronic submittal) Three (3) sets of Dry Utility plans within public right-of-way (at a minimum the plans must show existing and ultimate right-of-way, curb and gutter, proposed utility location including centerline dimensions, wall to wall clearances between proposed utility and adjacent public line, street work repaired per Standard Drawing No. 1306. Include Auto CAD electronic submittal) Three (3) sets of Traffic Signal improvement plan and One (1) copy of Traffic Signal Specifications with modified Special Provisions. Please contact the Traffic Division at (909) 395-2154 to obtain Traffic Signal Specifications. Two (2) copies of Water Quality Management Plan (WQMP), including one (1) copy of the approved Preliminary WQMP (PWQMP). One (1) copy of Hydrology/Drainage study One (1) copy of Soils/Geology report Payment for Final Map/Parcel Map processing fee

Last Revised 6/13/2019



24.	☐ One (1) copy of Traverse Closure Calculations
25.	○ One (1) set of supporting documents and maps (legible copies): referenced improvement plans (full size), referenced record final maps/parcel maps (full size, 18"x26"), Assessor's Parcel map (full size, 11"x17"), recorded documents such as deeds, lot line adjustments, easements, etc.
26.	Two (2) copies of Engineering Report and an electronic file (include PDF format electronic submittal) for recycled water use
27.	☐ Other:

CITY OF ONTARIO

LANDSCAPE PLANNING DIVISION

PRELIMINARY PLAN CORRECTIONS

Sian Off

3	303 East "B" Street, Ontario, CA 91764	0.5		2/11/19		
		Jamie Richardson, Sr. Landscape P	lanner	Date		
Revie	wer's Name:		Phone:			
Jam	ie Richardson, Sr. Landscape Plann	er	(909) 395-2615			
D.A.B	. File No.:		Case Planner:			
PDE'	V19-004		Jeanie Aguilo			
Projec	ct Name and Location:	'				
Target Center 4 th ST Outparcel						
4200 E Fourth St						
	cant/Representative:					
	rio Covenant Group ,LLC Julie Margetich					
2044	· California Ave					
Coro	na, Ca 92881					
	A Preliminary Landscape Plan (dated 05/09/2019) meets the Standard Conditions for New Development and has been approved with the consideration that the following conditions below be met upon submittal of the landscape construction documents.					
	A Preliminary Landscape Plan (dated) Corrections noted below are required		cape Plan	approval.		
A DE	SDONSE SHEET IS DECILIDED WITH DESIIDA	MITTAL OP DLANG WILL DE DE	TIIDNED A	S INCOMPLETE		

Civil/ Site Plans

- 1. Show any transformers located in planter areas, set back 5' from paving all sides. 06/04/2019 Not complete; show and note on plans.
- Show backflow devices set back 4' from paving all sides. Locate on level grade. 06/04/2019 Not complete; show and note on plans.
- Locate utilities including light standards, fire hydrants, water, drain and sewer lines to not conflict 3. with required tree locations. Move Fire water line out of landscape planter. 06/04/2019 Not complete; show and note on plans.
- Note for compaction to be no greater than 85% at landscape areas. All finished grades at 1 ½" below finished surfaces. Slopes to be maximum 3:1. 06/04/2019 Not complete; add note on plans.
- Dimension all planters to have a minimum 5' wide inside dimension, except where noted, 06/04/2019 5. Not complete.
- 6. Dimension, show and call out for step-outs at parking spaces adjacent to planters; a 12" wide monolithic concrete curb, DG paving or pavers with edging, 06/04/2019 Not complete.
- Add Note to Grading and Landscape Plans: Landscape areas where compaction has occurred due to grading activities and where trees or storm water infiltration areas are located shall be loosened by soil fracturing. For trees a 12'x12'x18" deep area; for storm water infiltration the entire area shall be loosened. Add the following information on the plans: The back hoe method of soil fracturing shall be used to break up compaction. A 4" layer of Compost is spread over the soil surface before fracturing is begun. The back hoe shall dig into the soil lifting and then drop the soil immediately back into the hole. The bucket then moves to the adjacent soil and repeats. The Compost falls into the spaces between the soil chunks created. Fracturing shall leave the soil surface quite rough with large soil clods. These must be broken by additional tilling. Tilling in more Compost to the surface after fracturing per the soil report will help create an A horizon soil. Imported or reused Topsoil can

be added on top of the fractured soil as needed for grading. The Landscape Architect shall be present during this process and provide certification of the soil fracturing. For additional reference see Urban Tree Foundation – Planting Soil Specifications. 06/04/2019 Not complete.

Landscape Plans

- 8. Provide a tree inventory for existing trees include genus, species, trunk diameter, canopy width and condition. Show and note existing trees in good condition to remain and note trees proposed to be removed. Add tree protection notes on construction and demo plans to protect trees to remain. Replacement and mitigation for Heritage trees removed shall be equal to trunk diameter of the trees removed per the Development Code Tree Preservation Policy and Protection Measures, section 6.05.020. 06/04/2019 Not complete.
- 9. Show backflow devices with 36" high strappy leaf shrub screening and trash enclosures and transformers, a 4'-5' high evergreen hedge screening. 06/04/2019 Not complete.
- 10. Show all utilities on the landscape plans. Coordinate so utilities are clear of tree locations. 06/04/2019 Not complete.
- 11. Show Italian cypress in long planter by drive through to match the site spacing. 06/04/2019 Not complete.
- 12. Match the existing shrub planting: ligustrum or boxwood hedges, Iceberg roses, Muhlenbergia. Change plants to match: Callistemon, Juncus. Limit Lavender that dies out to a single row with a background row behind to match other on site plants. 06/04/2019 Not complete.
- 13. Call out type of proposed irrigation system (dripline and pop up stream spray tree bubblers with PCS). Include preliminary MAWA calcs. Proposed water use must meet water budget. 06/04/2019 Not complete.
- 14. Show 6' diameter of mulch only at new trees. Detail irrigation dripline outside of mulched root zone. 06/04/2019 Not complete.
- 15. Provide agronomical soil testing and include report on landscape construction plans. 06/04/2019 Not complete.
- 16. Landscape construction plans shall meet the requirements of the Landscape Development Guidelines. See http://www.ontarioca.gov/landscape-planning/standards.
- 17. After a project's entitlement approval, the applicant shall pay all applicable fees for landscape plan check and inspections at a rate established by resolution of the City Council. Fees are:

Landscape construction plans with building permit number for plan check may be emailed to: landscapeplancheck@ontarioca.gov

AIRPORT LAND USE COMPATIBILITY PLANNING CONSISTENCY DETERMINATION REPORT



Project File No.:	PMTT19-001	& PDEV19-004		Reviewed By:				
Address:	4200 East Fou	Lorena Mejia						
APN:	0210-204-27	Contact Info:						
Existing Land Use:	Parking Lot			909-395-2276				
	<u> </u>			Project Planner:				
Proposed Land Use:	Subdivide 10.68 acres into 2 parcels and construct a 5,000 SF multi-tenant commercial building			Jeanie Aguilo 3/28/2019				
Site Acreage:	10.68 ac	Proposed Structure Hei	ght: 30 ft	Date.				
ONT-IAC Project Review: N				CD No.: 2019-004				
Airport Influence Area:		ONT		PALU No.: n/a				
The project is impacted by the following ONT ALUCP Compatibility Zones:								
Safe	ty	Noise Impact	Airspace Protection	Overflight Notification				
Zone 1		75+ dB CNEL	High Terrain Zone	Avigation Easement Dedication				
Zone 1A		70 - 75 dB CNEL	FAA Notification Surfaces	Recorded Overflight				
Zone 2		65 - 70 dB CNEL	Airspace Obstruction	Notification				
Zone 3			Surfaces	Real Estate Transaction Disclosure				
\bigcirc		() 60 - 65 dB CNEL	Airspace Avigation Easement Area					
Zone 4			Allowable					
Zone 5			Height: 70 FT					
	The project is impacted by the following Chino ALUCP Safety Zones:							
Zone 1		Zone 2 Zone 3	Zone 4 Zone	e 5 Zone 6				
Allowable Heig	ıht:							
CONSISTENCY DETERMINATION								
This proposed Project is: Exempt from the ALUCP • Consistent Consistent with Conditions Inconsistent								
		ated within the Airport Influence consistent with the policies and cr						
Lanen elfigie								

Airport Planner Signature:



CITY OF ONTARIO

MEMORANDUM

	Cathy Wahlstrom, Planning Director (Copy of memo only) Diane Ayala, Advanced Planning Division (Copy of memo only) Charity Hernandez, Economic Development Kevin Shear, Building Official Khoi Do, City Engineer Carolyn Bell, Landscape Planning Division Ahmed Aly, Municipal Utility Company Doug Sorel, Police Department Paul Ehrman, Deputy Fire Chief/Fire Marshal Jay Bautista, T. E., Traffic/Transportation Manager Lorena Mejia, Airport Planning Eric Woosley, Engineering/NPDES Joe De Sousa, Code Enforcement (Copy of memo only) Jimmy Chang, IT Department
FROM:	Jeanie Irene Aguilo, Assistant Planner
DATE:	January 11, 2019
SUBJECT:	FILE #: PDEV19-004 Finance Acct#:
Note:	Only DAB action is required Both DAB and Planning Commission actions are required Only Planning Commission action is required DAB, Planning Commission and City Council actions are required Only Zoning Administrator action is required ESCRIPTION: A Development Plan to construct one multi-tenant commercial building
totaling 5,000 Street at 420	O square feet on 1.01 acres of land generally located near the terminus of Via Turin at Fourth O E. Fourth Street, within the Retail land use designation of the Ontario Center Piemonte (APN: part of 0210-204-27; Parcel Map submitted concurrently). Related file: PMTT19-001
	does adequately address the departmental concerns at this time. No comments Report attached (1 copy and email 1 copy) Standard Conditions of Approval apply
The plan	does not adequately address the departmental concerns. The conditions contained in the attached report must be met prior to scheduling for Development Advisory Board.
Plon Department	ning But Assoc. Planner 3/4/19 Signature Title Date



CITY OF ONTARIO MEMORANDUM

TO: Jeanie Irene Aguilo, Assistant Planner

Planning Department

FROM: Paul Ehrman, Deputy Fire Chief/Fire Marshal

Fire Department

DATE: January 31, 2019

SUBJECT: PDEV19-004 - A Development Plan to construct one multi-tenant

commercial building totaling 5,000 square feet on 1.01 acres of land generally located near the terminus of Via Turin at Fourth Street at 4200 E. Fourth Street, within the Retail land use designation of the Ontario Center Piemonte Specific Plan (APN: part of 0210-204-27; Parcel Map

submitted concurrently). Related file: PMTT19-001

☐ The plan <u>does</u> adequately address Fire Department requirements at this time.

Standard Conditions of Approval apply, as stated below.

SITE AND BUILDING FEATURES:

A. 2016 CBC Type of Construction: Type V

B. Type of Roof Materials: Ordinary

C. Ground Floor Area(s): 5,000 Sq. Ft.

D. Number of Stories: 1

E. Total Square Footage: 5,000 Sq. Ft.

F. 2016 CBC Occupancy Classification(s): M/B/A

CONDITIONS OF APPROVAL:

1.0 GENERAL

2.0 FIRE DEPARTMENT ACCESS

- ≥ 2.4 Access drive aisles which cross property lines shall be provided with CC&Rs, access easements, or reciprocating agreements, and shall be recorded on the titles of affected properties, and copies of same shall be provided at the time of building plan check.
- ≥ 2.5 "No Parking-Fire Lane" signs and /or red painted curbs with lettering are required to be installed in interior access roadways, in locations where vehicle parking would obstruct the minimum clear width requirement. Installation shall be per Standard #B-001.

3.0 WATER SUPPLY

4.0 FIRE PROTECTION SYSTEMS

- ☑ 4.2 Underground fire mains which cross property lines shall be provided with CC & R, easements, or reciprocating agreements, and shall be recorded on the titles of affected properties, and copies of same shall be provided at the time of fire department plan check. The shared use of private fire mains or fire pumps is allowable only between immediately adjacent properties and shall not cross any public street.
- 4.3 An automatic fire sprinkler system is required. The system design shall be in accordance with National Fire Protection Association (NFPA) Standard Choose an item. All new fire sprinkler systems, except those in single family dwellings, which contain twenty (20) sprinkler heads or more shall be monitored by an approved listed supervising station. An application along with detailed plans shall be submitted, and a construction permit shall be issued by the Fire Department, prior to any work being done.
- □ 4.5 Fire Department Connections (FDC) shall be located on the address side of the building within one hundred fifty feet (150') of a public fire hydrant on the same side of the street. Provide identification for all fire sprinkler control valves and fire department connections per Standard #D-007. Raised curbs adjacent to Fire Department connection(s) shall be painted red, five feet either side, per City standards.

5.0 BUILDING CONSTRUCTION FEATURES

∑ 5.1 The developer/general contractor is to be responsible for reasonable periodic cleanup of the development during construction to avoid hazardous accumulations of combustible trash and debris both on and off the site.

- ∑ 5.4 Multiple unit building complexes shall have building directories provided at the main entrances. The directories shall be designed to the requirements of the Fire Department, see Section 9-1 6.06 of the Ontario Municipal Code and <u>Standard #H-003</u>.



CITY OF ONTARIO MEMORANDUM

TO: Jeanie Aguilo, Planning Department

FROM: Douglas Sorel, Police Department

DATE: January 11, 2019

SUBJECT: PDEV19-004 – A DEVELOPMENT PLAN TO CONSTRUCT A MULTI-

TENANT COMMERCIAL BUILDING AT VIA TURIN AND FOURTH

STREET

The "Standard Conditions of Approval" contained in Resolution No. 2017-027 apply. The applicant shall read and be thoroughly familiar with these conditions, including, but not limited to, the requirements below.

- Required lighting for walkways, driveways, doorways, parking lots, hallways and other
 areas used by the public shall be provided. Lights shall operate via photosensor.
 Photometrics shall be provided to the Police Department and include the types of fixtures
 proposed and demonstrate that such fixtures meet the vandal-resistant requirement.
 Planned landscaping shall not obstruct lighting.
- Rooftop addresses shall be installed on the buildings as stated in the Standard Conditions. The numbers shall be at a minimum 3 feet tall and 1 foot wide, in reflective white paint on a flat black background, and oriented with the bottom of the numbers towards the addressed street.
- The Applicant shall comply with construction site security requirements as stated in the Standard Conditions.

The Applicant is invited to contact Douglas Sorel at (909) 408-1873 with any questions or concerns regarding these conditions.

CITY OF ONTARIO MEMORANDUM

TO: PLANNING DEPARTMENT, Jeanie Aguilo

FROM: BUILDING DEPARTMENT, Kevin Shear

DATE: January 15, 2019

SUBJECT: PDEV19-004

□ The plan does adequately address the departmental concerns at this time.

□ No comments
□ Report below.

Conditions of Approval

- 1. Standard Conditions of Approval apply.
- 2. The site address will be: 4170 E Fourth St.

KS:lm



Development Advisory Board DecisionJune 17, 2019

DECISION NO.: [insert #]

FILE NO.: PCUP19-007

DESCRIPTION: A Conditional Use Permit to establish nonstealth wireless telecommunications facility (Verizon Wireless) on an existing SCE transmission tower and related equipment enclosure on 4.7 acres of land located at 3210 East Merrill Avenue, within the SCE Corridor land use district of the Subarea 29 Specific Plan. APN: 0218-052-20; **submitted by Verizon Wireless.**

Part I—BACKGROUND & ANALYSIS

VERIZON WIRELESS, (herein after referred to as "Applicant") has filed an application requesting Development Plan approval, File No. PCUP19-007, as described in the subject of this Decision (herein after referred to as "Application" or "Project").

(1) **Project Setting:** The project site is comprised of 4.7 acres of land located at 3210 East Merrill Avenue, and is depicted in Exhibit A: Aerial Photograph, attached. Existing land uses, General Plan and zoning designations, and specific plan land uses on and surrounding the project site are as follows:

	Existing Land Use	General Plan Designation	Zoning Designation	Specific Plan Land Use
Site	SCE Corridor	LDR / OS-NR (Low Density Residential / Open Space Non Residential)	Subarea 29 Specific Plan	SCE Corridor
North	SCE Corridor	LDR / OS-NR (Low Density Residential / Open Space Non Residential)	Subarea 29 Specific Plan	SCE Corridor
South	Flood Control System	OS-NR (Open Space Non Residential) and City of Eastvale	Subarea 29 Specific Plan	Flood Control System and City of Eastvale
East	Residential	LDR (Low Density Residential)	Subarea 29 Specific Plan	PA 27 (Cluster Homes)
West	Residential	LDR (Low Density Residential)	Subarea 29 Specific Plan	PA 13 (Cluster Homes)

(2) **Project Description:** The Applicant is requesting approval of a Conditional Use Permit to establish a 60-foot tall non-stealth telecommunications facility attached to an existing SCE transmission tower, with an accompanying 225-square foot equipment enclosure and an 8-foot high decorative block wall enclosure (see Exhibit B – Site Plan and Exhibit C – Enlarged Site Plan, attached). This application was filed in conjunction with a Development Plan (refer to File No. PDEV19-019) to construct the proposed facility.

The maximum height allowed in the zone for a single telecommunication facility is 55-feet, and 65-feet for a collocated facility. The existing SCE tower is 134 feet and can accommodate two carriers; therefore, the proposed mounting height of the proposed wireless telecommunication antenna array is in compliance with the Development Code's maximum height restrictions. As shown on the elevations (see Exhibit D – Elevations, attached), a future carrier could install their equipment on the SCE tower without creating interference with the other carrier, due to the extended tower height. The proposed T-Mobile facility will enhance coverage within the Ontario Ranch area, which is currently lacking (see Exhibits E and F – Propagation Maps, Existing and Predicted Coverage, attached).

Access to the wireless facility will be taken through a non-exclusive access route from Merrill Avenue. Additionally, one parking space adjacent to the lease area will be provided in accordance with Development Code requirements, which will be used once or twice a month, when maintenance engineers visit the site. The nonstealth design is compatible with the current use of the site and will not interfere with land uses in the surrounding area. Moreover, the new wireless facility will not create a significant new source of automobile or truck traffic to or from the project site.

Pursuant to the City's Development Code, new antennas and wireless telecommunications facilities located within the AG (Agricultural) Overlay zoning district, or within 500 feet or less from residentially zoned property, requires Conditional Use Permit review and approval in conjunction with a Development Plan. The intent of a CUP application and review is to ensure that the proposed use will be operated in a manner consistent with all local regulations, and to ensure the use will not be detrimental to the public health, safety, or welfare, or materially injurious to uses, properties or improvements in the vicinity. Therefore, the Development Advisory Board has recommended that the Planning Commission impose certain safeguards, which have been established to ensure that: [i] the purposes of the Development Code are maintained; [ii] the project will not endanger the public health, safety or general welfare; [iii] the project will not result in any significant environmental impacts; and [iv] the project will be in harmony with the surrounding area in which it is proposed to be located.

Part II—RECITALS

WHEREAS, the Application is a project pursuant to the California Environmental Quality Act (Public Resources Code Section 21000 et seq.) ("CEQA"); and

WHEREAS, the Project is exempt from CEQA pursuant to a categorical exemption (listed in CEQA Guidelines Article 19, commencing with Section 15300) and the application of that categorical exemption is not barred by one of the exceptions set forth in CEQA Guidelines Section 15300.2; and

WHEREAS, Ontario Development Code Table 2.02-1 (Review Matrix) grants the Development Advisory Board ("DAB") the responsibility and authority to review and make recommendation to the Planning Commission on the subject Application; and

WHEREAS, all members of the DAB of the City of Ontario were provided the opportunity to review and comment on the Application, and no comments were received opposing the proposed development; and

WHEREAS, the Project has been reviewed for consistency with the Housing Element of the Policy Plan component of The Ontario Plan, as State Housing Element law (as prescribed in Government Code Sections 65580 through 65589.8) requires that development projects must be consistent with the Housing Element, if upon consideration of all its aspects, it is found to further the purposes, principals, goals, and policies of the Housing Element; and

WHEREAS, the Project is located within the Airport Influence Area of Ontario International Airport, which encompasses lands within parts of San Bernardino, Riverside, and Los Angeles Counties, and is subject to, and must be consistent with, the policies and criteria set forth in the Ontario International Airport

Land Use Compatibility Plan ("ALUCP"), which applies only to jurisdictions within San Bernardino County, and addresses the noise, safety, airspace protection, and overflight impacts of current and future airport activity; and

WHEREAS, City of Ontario Development Code Division 2.03 (Public Hearings) prescribes the manner in which public notification shall be provided and hearing procedures to be followed, and all such notifications and procedures have been completed; and

WHEREAS, on June 17, 2019, the DAB of the City of Ontario conducted a hearing on the Application and concluded said hearing on that date; and

WHEREAS, all legal prerequisites to the adoption of this Decision have occurred.

Part III—THE DECISION

NOW, THEREFORE, IT IS HEREBY FOUND AND DETERMINED by the Development Advisory Board of the City of Ontario, as follows:

SECTION 1: **Environmental Determination and Findings.** As the recommending body for the Project, the DAB has reviewed and considered the information contained in the administrative record for the Project. Based upon the facts and information contained in the administrative record, including all written and oral evidence presented to the DAB, the DAB finds as follows:

- (1) The project is categorically exempt from the requirements of the California Environmental Quality Act (CEQA) pursuant to Section 15303 (Class 3, New Construction or Conversion of Small Structures) of the CEQA Guidelines, which consists of the construction and location of limited numbers of new, small facilities or structures; installation of small new equipment and facilities in small structures; and the conversion of existing small structures from one use to another where only minor modifications are made in the exterior of the structure.
- (2) The application of the categorical exemption is not barred by one of the exceptions set forth in CEQA Guidelines Section 15300.2; and
 - (3) The determination of CEQA exemption reflects the independent judgment of the DAB.

SECTION 3: **Housing Element Compliance.** Pursuant to the requirements of California Government Code Chapter 3, Article 10.6, commencing with Section 65580, as the recommending body for the Project, the DAB finds that based on the facts and information contained in the Application and supporting documentation, at the time of Project implementation, the project is consistent with the Housing Element of the Policy Plan (General Plan) component of The Ontario Plan, as the project site is not one of the properties in the Available Land Inventory contained in Table A-3 (Available Land by Planning Area) of the Housing Element Technical Report Appendix.

SECTION 4: Ontario International Airport Land Use Compatibility Plan ("ALUCP") Compliance. The California State Aeronautics Act (Public Utilities Code Section 21670 et seq.) requires that an Airport Land Use Compatibility Plan be prepared for all public use airports in the State; and requires that local land use plans and individual development proposals must be consistent with the policies set forth in the adopted Airport Land Use Compatibility Plan. On April 19, 2011, the City Council of the City of Ontario approved and adopted the Ontario International Airport Land use Compatibility Plan ("ALUCP"), establishing the Airport Influence Area for Ontario International Airport ("ONT"), which encompasses lands within parts of San Bernardino, Riverside, and Los Angeles Counties, and limits future land uses and development within the Airport Influence Area, as they relate to noise, safety, airspace protection, and overflight impacts of current and future airport activity. As the recommending body for the Project, the DAB has reviewed and considered the facts and information contained in the Application and supporting documentation against the ALUCP compatibility factors, including [1] Safety Criteria (ALUCP Table 2-2)

and Safety Zones (ALUCP Map 2-2), [2] Noise Criteria (ALUCP Table 2-3) and Noise Impact Zones (ALUCP Map 2-3), [3] Airspace protection Zones (ALUCP Map 2-4), and [4] Overflight Notification Zones (ALUCP Map 2-5). As a result, the DAB, therefore, finds and determines that the Project, when implemented in conjunction with the conditions of approval, will be consistent with the policies and criteria set forth within the ALUCP.

SECTION 5: **Concluding Facts and Reasons.** Based upon the substantial evidence presented to the DAB during the above-referenced hearing and upon the specific findings set forth in Sections 1 through 4, above, the DAB hereby concludes as follows:

- (1) The scale and intensity of the proposed land use would be consistent with the scale and intensity of land uses intended for the particular zoning or land use district. The proposed location of the Conditional Use Permit is in accord with the objectives and purposes of the City of Ontario Development Code and the SCE Corridor zoning district, and the scale and intensity of land uses intended for the zoning district in which the use is proposed to be located. Furthermore, the proposed non-stealth wireless telecommunications facility land use will be established and operated consistent with the objectives and purposes, and development standards and guidelines, of the SCE Corridor land use district of the Subarea 29 Specific Plan; and
- (2) The proposed use at the proposed location, and the manner in which it will be operated and maintained, is consistent with the goals, policies, plans and exhibits of the Vision, Policy Plan (General Plan), and City Council Priorities components of The Ontario Plan. The proposed non-stealth wireless telecommunications facility land use will be located within the LDR / OS-NR (Low Density Residential / Open Space Non Residential) land use districts of the Policy Plan Land Use Map, and the SCE Corridor zoning district of the Subarea 29 Specific Plan. The development standards, and the conditions of approval under which the proposed land use will be established, operated, and maintained, are consistent with the goals, policies, plans, and exhibits of the Vision, City Council Priorities, and Policy Plan (General Plan) components of The Ontario Plan; and
- (3) The proposed use at the proposed location, and the manner in which it will be operated and maintained, is consistent with the objectives and requirements of the Development Code and any applicable specific plan or planned unit development. The proposed non-stealth wireless telecommunications facility land use is located with the LDR / OS-NR (Low Density Residential / Open Space Non Residential) land use districts, and the SCE Corridor zoning district of the Subarea 29 Specific Plan, and has been reviewed and conditioned to ensure the establishment, operation and maintenance of the proposed land use consistent with all applicable objectives, purposes, standards, and guidelines of the Development Code and Subarea 29 Specific Plan; and
- (4) The establishment, maintenance, and operation of the proposed use at the proposed location would not be detrimental or injurious to property and improvements within the vicinity, nor would it be detrimental to the health, safety, or general welfare of persons residing or working in the surrounding neighborhood. The Development Advisory Board has required certain safeguards, and impose certain conditions of approval, which have been established to ensure that: [i] the purposes of the Subarea 29 Specific Plan are maintained; [ii] the project will not endanger the public health, safety or general welfare; [iii] the project will not result in any significant environmental impacts; and [iv] the project will be in harmony with the surrounding area in which it is proposed to be located.

SECTION 6: **Development Advisory Board Action.** Based on the findings and conclusions set forth in Sections 1 through 5, above, the DAB hereby recommends the Planning Commission APPROVES the Application subject to each and every condition set forth in the Department reports included as Attachment A of this Decision, and incorporated herein by this reference.

<u>SECTION 7</u>: *Indemnification.* The Applicant shall agree to defend, indemnify and hold harmless, the City of Ontario or its agents, officers, and employees from any claim, action or proceeding

against the City of Ontario or its agents, officers or employees to attack, set aside, void or annul this approval. The City of Ontario shall promptly notify the applicant of any such claim, action or proceeding, and the City of Ontario shall cooperate fully in the defense.

SECTION 8: **Custodian of Records.** The documents and materials that constitute the record of proceedings on which these findings have been based are located at the City of Ontario City Hall, 303 East "B" Street, Ontario, California 91764. The custodian for these records is the City Clerk of the City of Ontario. The records are available for inspection by any interested person, upon request.

APPROVED AND ADOPTED this 17th day of June 2019.

Development Advisory Board Chairman

Exhibit A—PROJECT LOCATION MAP

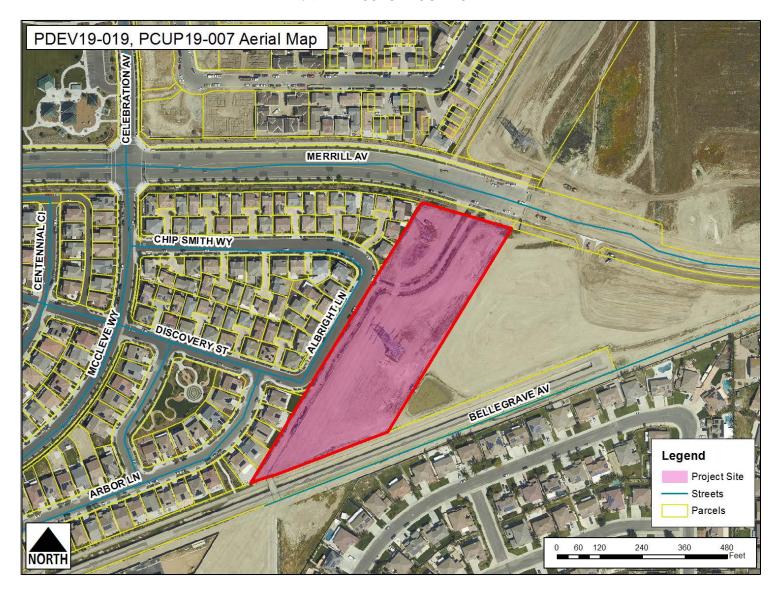


Exhibit B—SITE PLAN

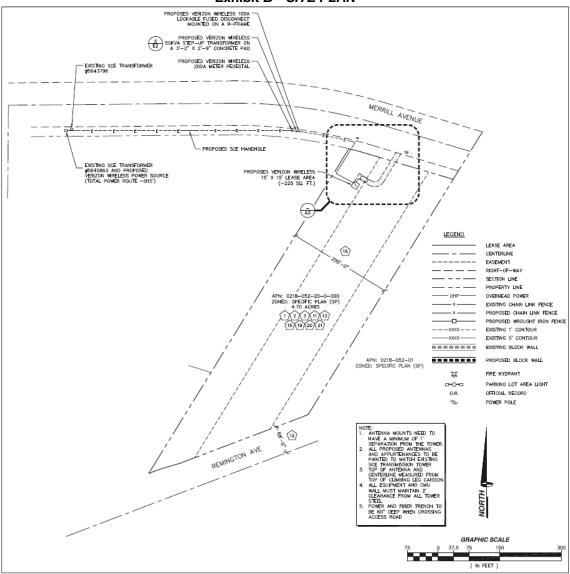


Exhibit C—ENLARGED SITE PLAN

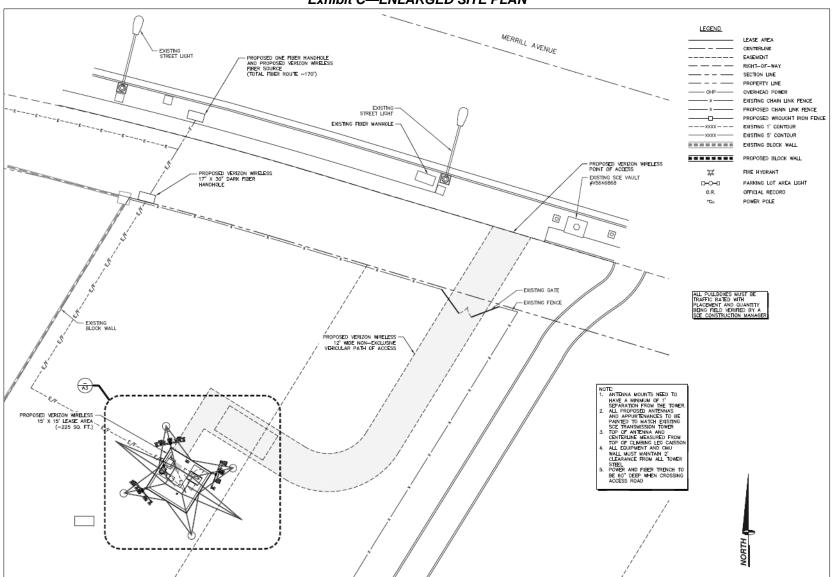


Exhibit D—ELEVATIONS

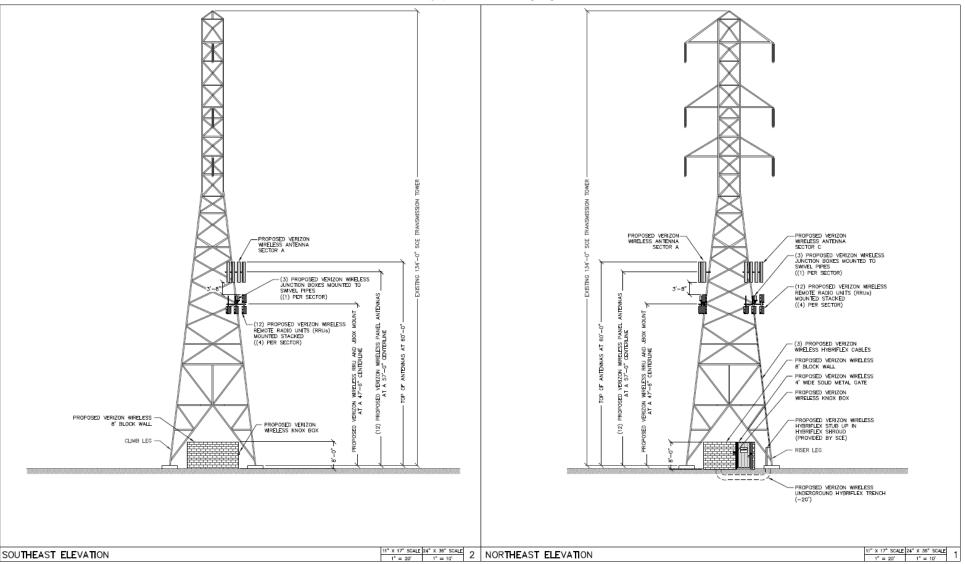


Exhibit D—ELEVATIONS

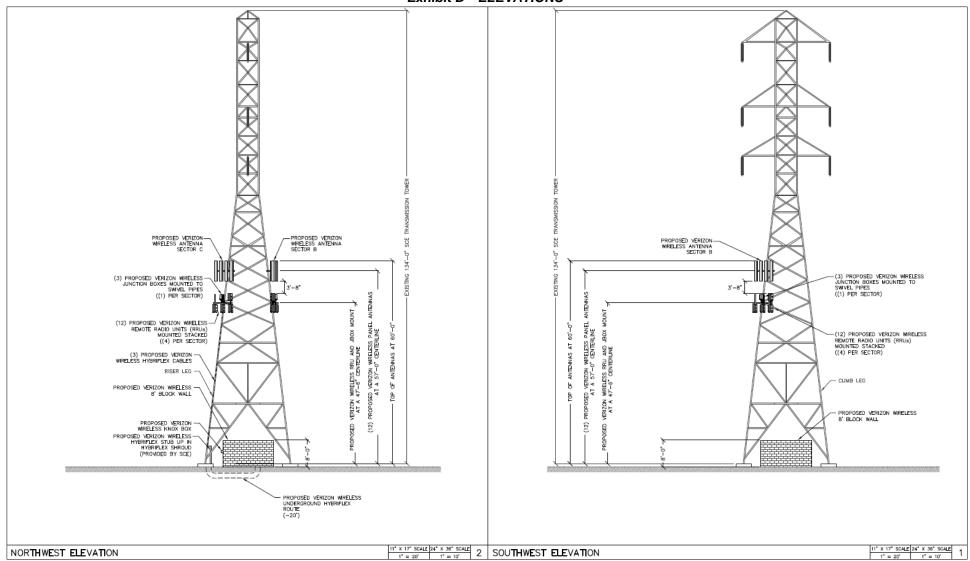


Exhibit E—PROPAGATION MAP, EXISTING COVERAGE


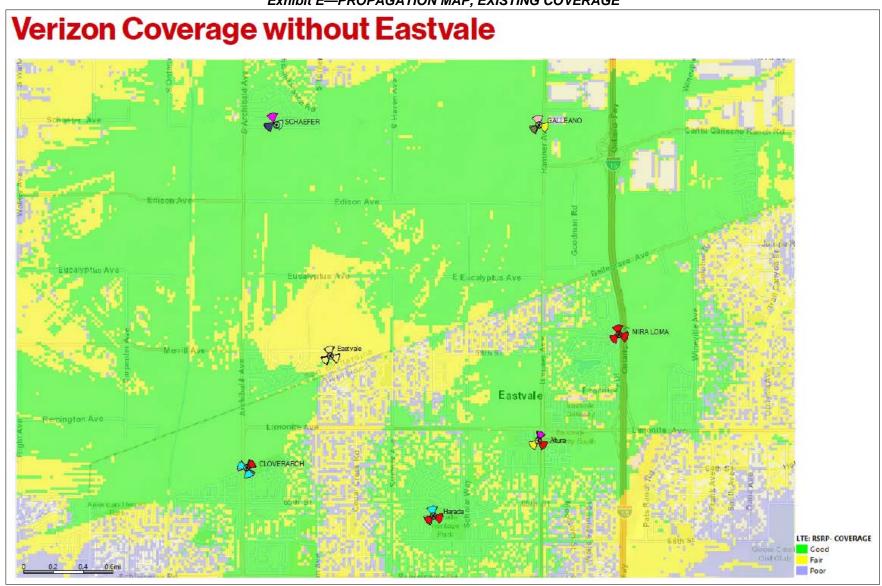


Exhibit F—PROPAGATION MAP, PREDICTED COVERAGE



Attachment A—Departmental Conditions of Approval

(Departmental conditions of approval follow this page)

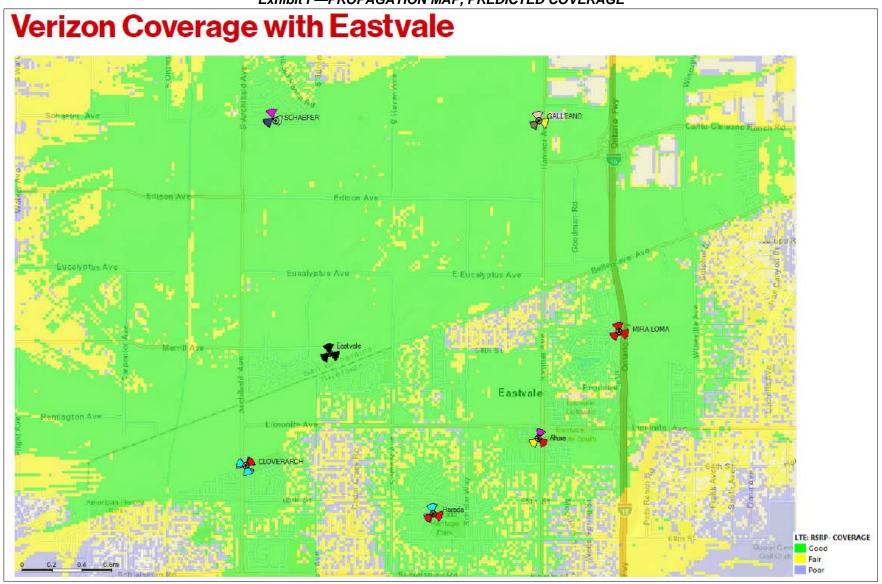

Planning Department
Land Development Division
Conditions of Approval

Meeting Date: June 17, 2019

File No: PCUP19-007

Related Files: PDEV19-019

Project Description: A Conditional Use Permit to establish nonstealth wireless telecommunications facility (Verizon Wireless) on an existing SCE transmission tower and related equipment enclosure on 4.7 acres of land located at 3210 East Merrill Avenue, within the SCE Corridor land use district of the Subarea 29 Specific Plan (APN: 0218-052-20); **submitted by Verizon Wireless.**

Prepared By: Jeanie Irene Aguilo, Associate Planner

<u>Phone</u>: 909.395.2418 (direct) <u>Email</u>: jaguilo@ontarioca.gov

The Planning Department, Land Development Section, conditions of approval applicable to the above-described Project, are listed below. The Project shall comply with each condition of approval listed below:

- **1.0 Standard Conditions of Approval.** The project shall comply with the *Standard Conditions for New Development*, adopted by City Council Resolution No. 2017-027 on April 18, 2017. A copy of the *Standard Conditions for New Development* may be obtained from the Planning Department or City Clerk/Records Management Department.
- **2.0 Special Conditions of Approval.** In addition to the *Standard Conditions for New Development* identified in condition no. 1.0, above, the project shall comply with the following special conditions of approval:

2.1 Time Limits.

- (a) Conditional Use Permit approval shall become null and void one year following the effective date of application approval, unless a building permit is issued and construction is commenced, and diligently pursued toward completion, or a time extension has been approved by the Planning Director, except that a Variance approved in conjunction with a Development Plan shall have the same time limits as said Development Plan. This condition does not supersede any individual time limits specified herein, or any other departmental conditions of approval applicable to the Project, for the performance of specific conditions or improvements.
 - **2.2** <u>General Requirements.</u> The Project shall comply with the following general requirements:
- (a) All construction documentation shall be coordinated for consistency, including, but not limited to, architectural, structural, mechanical, electrical, plumbing, landscape and irrigation, grading, utility and street improvement plans. All such plans shall be consistent with the approved entitlement plans on file with the Planning Department.
- **(b)** The project site shall be developed in conformance with the approved plans on file with the City. Any variation from the approved plans must be reviewed and approved by the Planning Department prior to building permit issuance.

Planning Department; Land Development Division: Conditions of Approval

File No.: PCUP19-007

Page 2 of 3

(c) The herein-listed conditions of approval from all City departments shall be included in the construction plan set for project, which shall be maintained on site during project construction.

2.3 Landscaping.

- (a) The Project shall provide and continuously maintain landscaping and irrigation systems in compliance with the provisions of Ontario Development Code Division 6.05 (Landscaping).
- **(b)** Comply with the conditions of approval of the Planning Department; Landscape Planning Division.
- **2.4** <u>Walls and Fences</u>. All Project walls and fences shall comply with the requirements of Ontario Development Code Division 6.02 (Walls, Fences and Obstructions).

2.5 Parking, Circulation and Access.

(a) The Project shall comply with the applicable off-street parking, loading and lighting requirements of City of Ontario Development Code Division 6.03 (Off-Street Parking and Loading).

2.6 Site Lighting.

- (a) All off-street parking facilities shall be provided with nighttime security lighting pursuant to Ontario Municipal Code Section 4-11.08 (Special Residential Building Provisions) and Section 4-11.09 (Special Commercial/Industrial Building Provisions), designed to confine emitted light to the parking areas. Parking facilities shall be lighted from sunset until sunrise, daily, and shall be operated by a photocell switch.
- **(b)** Unless intended as part of a master lighting program, no operation, activity, or lighting fixture shall create illumination on any adjacent property.
- **2.7** Mechanical and Rooftop Equipment. All ground-mounted utility equipment and structures, such as tanks, transformers, HVAC equipment, and backflow prevention devices, shall be located out of view from a public street, or adequately screened through the use of landscaping and/or decorative low garden walls.
- **2.8** <u>Security Standards</u>. The Project shall comply with all applicable requirements of Ontario Municipal Code Title 4 (Public Safety), Chapter 11 (Security Standards for Buildings).
- **2.9** Signs. All Project signage shall comply with the requirements of Ontario Development Code Division 8.1 (Sign Regulations).
- **2.10** <u>Sound Attenuation</u>. The Project shall be constructed and operated in a manner so as not to exceed the maximum interior and exterior noised levels set forth in Ontario Municipal Code Title 5 (Public Welfare, Morals, and Conduct), Chapter 29 (Noise).

2.11 Environmental Review.

(a) The proposed project is categorically exempt from the requirements of the California Environmental Quality Act of 1970 (CEQA), as amended, and the Guidelines promulgated thereunder, pursuant to Section 15303 (Class 3, New Construction or Conversion of Small Structures) of the CEQA Guidelines, which consists of construction and location of limited numbers of new, small facilities or structures as well as the installation of small new equipment and facilities in small structures.

Planning Department; Land Development Division: Conditions of Approval

File No.: PCUP19-007

Page 3 of 3

(b) If human remains are found during project grading/excavation/construction activities, the area shall not be disturbed until any required investigation is completed by the County Coroner and Native American consultation has been completed (if deemed applicable).

- **(c)** If any archeological or paleontological resources are found during project grading/excavation/construction, the area shall not be disturbed until the significance of the resource is determined. If determined to be significant, the resource shall be recovered by a qualified archeologist or paleontologist consistent with current standards and guidelines, or other appropriate measures implemented.
- **2.12** Indemnification. The applicant shall agree to defend, indemnify and hold harmless, the City of Ontario or its agents, officers, and employees from any claim, action or proceeding against the City of Ontario or its agents, officers or employees to attack, set aside, void or annul any approval of the City of Ontario, whether by its City Council, Planning Commission or other authorized board or officer. The City of Ontario shall promptly notify the applicant of any such claim, action or proceeding, and the City of Ontario shall cooperate fully in the defense.

2.13 Additional Fees.

- (NOD) filing fee shall be provided to the Planning Department. The fee shall be paid by check, made payable to the "Clerk of the Board of Supervisors", which shall be forwarded to the San Bernardino County Clerk of the Board of Supervisors, along with all applicable environmental forms/notices, pursuant to the requirements of the California Environmental Quality Act (CEQA). Failure to provide said fee within the time specified may result in a 180-day extension to the statute of limitations for the filing of a CEQA lawsuit.
- **(b)** After the Project's entitlement approval, and prior to issuance of final building permits, the Planning Department's <u>Plan Check</u> and <u>Inspection</u> fees shall be paid at the rate established by resolution of the City Council.

AIRPORT LAND USE COMPATIBILITY PLANNING **CONSISTENCY DETERMINATION REPORT**



Project File No.:	PDEV19-019	& PCUP19-007				Reviewed E	3v·
Address:	3210 East Merrill Avenue				Lorena M	•	
APN:	0318 052 30						
Existing Land Use:	SCE Transmission Tower Facility (134 FT Tall) Contact Info: 909-395-2276						
Pr					Jeanie Ag		
Site Acreage:					Date:	4/23/19	
ONT-IAC Projec		n/a				CD No.:	2019-027
Airport Influence		ONT & Chino				PALU No.:	n/a
TI	ne project	is impacted by t	the followi	ng ONT ALUCP	Compa	tibility	Zones:
Safe	ty	Noise Imp	act	Airspace Prote	ction	Ove	rflight Notification
Zone 1 Zone 1A Zone 2 Zone 3 Zone 4 Zone 5 Zone 1 Allowable Heigh	Zone 1 Zone 1 Zone 1A Zone 2 Zone 3 Zone 4 Zone 5 Avigation Easement Dedication Recorded Overflight Notification Surfaces Airspace Obstruction Surfaces Airspace Avigation Easement Area Allowable Height: Zone 5 Avigation Easement Dedication Recorded Overflight Notification Real Estate Transaction Disclosure The project is impacted by the following Chino ALUCP Safety Zones:						
		CON	SISTENCY	DETERMINATIO	N		
This proposed Project is: Exempt from the ALUCP Consistent • Consistent with Conditions Inconsistent							
The proposed project is located within the Airport Influence Area of Ontario International Airport (ONT) and was evaluated and found to be consistent with the policies and criteria of the Airport Land Use Compatibility Plan (ALUCP) for ONT. The project is also located within the Chino Airport Influence Area and was evaluated and found to be consistent with the policies and criteria as established by the California Airport Land Use Planning Handbook. CONDITION: The project applicant is required to file a FAA Form 7460-1 due to potential electronic interference to aircraft in flight and receive a determination of "No Hazard" from FAA prior to building permit issuance.							
Airport Plannor S	Cianaturo:		Lanur e	Yejie			

Airport Planner Signature:



CITY OF ONTARIO

MEMORANDUM

го:	Scott Murphy, Development Director		
	Cathy Wahlstrom, Planning Director (Copy of memo only) Diane Ayala, Advanced Planning Division (Copy of memo only)		
	Diane Ayala, Advanced Plaining Division (Goby) of the Charity Hernandez, Economic Development		
	Kevin Shear, Building Official		
	Khoi Do, City Engineer		
	Carolyn Bell, Landscape Planning Division		
	Ahmed Aly, Municipal Utility Company		
.*	Doug Sorel, Police Department Paul Ehrman, Deputy Fire Chief/Fire Marshal		
	Jay Bautista, T. E., Traffic/Transportation Manager		
	Lorena Mejia, Airport Planning		
	Eric Woosley, Engineering/NPDES		
	Joe De Sousa, Code Enforcement (Copy of memo only) Jimmy Chang , IT Department		
	Satisfy Chang, in Dopolish		
FROM:	Jeanie Irene Aguilo, Associate Planner		
DATE:	March 27, 2019		
SUBJECT:	File #: PCUP19-007 Finance Acct#:		
	ving project has been submitted for review. Please send one (1) copy and email one	(1) copy of	
vour DAB r	report to the Planning Department by .		
,			
Note:	Only DAB action is required		
Æ	Both DAB and Planning Commission actions are required		
<u> </u>	Only Planning Commission action is required		
Ī	DAB, Planning Commission and City Council actions are required		
	Only Zoning Administrator action is required		
	T DESCRIPTION: A Conditional Use Permit to establish a non-stealth wireless		
		SCE	
transmissi	nunications facility at 57 feet in neight (verizon vincless), on an extension of the Subarea 29 Sp. sion tower, and equipment enclosure totaling 225 SF on 4.7 acres of land generally to sion tower, and equipment enclosure totaling 225 SF on 4.7 acres of land generally to	ecific Plan	
3210 Fast	st Merrill Avenue, within the SCE Corndor land use designation		
	218-052-20). Related File PDEV19-019.		
The p	plan does adequately address the departmental concerns at this time.		
	No comments		
[Report attached (1 copy and email 1 copy)		
	Standard Conditions of Approval apply		
The I	e plan does not adequately address the departmental concerns.		
	The conditions contained in the attached report must be met prior to scheduling	ı for	
8	Development Advisory Board.		
			, ,
,	IE- DOINGS SOUTH MANAGEMENT AND	1427 4	114/19
J-OUG Donata	ment Signature Title	,	Date



CITY OF ONTARIO

MEMORANDUM

DATE: March 27, 2019 SUBJECT: FILE #: PCUP19-007 Finance Acct#: The following project has been submitted for review. Please send one (1) copy and email one (1) copy of your DAB report to the Planning Department by Note: Only DAB action is required Both DAB and Planning Commission actions are required Only Planning Commission action is required DAB, Planning Commission and City Council actions are required Only Zoning Administrator action is required PROJECT DESCRIPTION: A Conditional Use Permit to establish a non-stealth wireless telecommunications facility at 57 feet in height (Verizon Wireless), on an existing 134-foot tall SCE transmission tower, and equipment enclosure totaling 225 SF on 4.7 acres of land generally located at 3210 East Merrill Avenue, within the SCE Corridor land use designation of the Subarea 29 Specific Plan (APN: 0218-052-20). Related File PDEV19-019. The plan does adequately address the departmental concerns at this time. Report attached (1 copy and email 1 copy)	
SUBJECT: FILE #: PCUP19-007 Finance Acct#: The following project has been submitted for review. Please send one (1) copy and email one (1) copy of your DAB report to the Planning Department by . Note: Only DAB action is required Both DAB and Planning Commission actions are required Only Planning Commission action is required Only Zoning Administrator action is required Only Zoning Administrator action is required PROJECT DESCRIPTION: A Conditional Use Permit to establish a non-stealth wireless telecommunications facility at 57 feet in height (Verizon Wireless), on an existing 134-foot tall SCE transmission tower, and equipment enclosure totaling 225 SF on 4.7 acres of land generally located at 3210 East Merrill Avenue, within the SCE Corridor land use designation of the Subarea 29 Specific Plan (APN: 0218-052-20). Related File PDEV19-019. The plan does adequately address the departmental concerns at this time. Report attached (1 copy and email 1 copy)	
The following project has been submitted for review. Please send one (1) copy and email one (1) copy of your DAB report to the Planning Department by . Note: Only DAB action is required Both DAB and Planning Commission actions are required Only Planning Commission action is required DAB, Planning Commission and City Council actions are required Only Zoning Administrator action is required PROJECT DESCRIPTION: A Conditional Use Permit to establish a non-stealth wireless telecommunications facility at 57 feet in height (Verizon Wireless), on an existing 134-foot tall SCE transmission tower, and equipment enclosure totaling 225 SF on 4.7 acres of land generally located at 3210 East Merrill Avenue, within the SCE Corridor land use designation of the Subarea 29 Specific Plan (APN: 0218-052-20). Related File PDEV19-019. The plan does adequately address the departmental concerns at this time. No comments Report attached (1 copy and email 1 copy)	
Note: Only DAB action is required Both DAB and Planning Commission actions are required Only Planning Commission action is required DAB, Planning Commission and City Council actions are required Only Zoning Administrator action is required Only Zoning Administrator action is required PROJECT DESCRIPTION: A Conditional Use Permit to establish a non-stealth wireless telecommunications facility at 57 feet in height (Verizon Wireless), on an existing 134-foot tall SCE transmission tower, and equipment enclosure totaling 225 SF on 4.7 acres of land generally located at 3210 East Merrill Avenue, within the SCE Corridor land use designation of the Subarea 29 Specific Plan (APN: 0218-052-20). Related File PDEV19-019. The plan does adequately address the departmental concerns at this time. Report attached (1 copy and email 1 copy)	
(APN: 0218-052-20). Related File PDEV19-019. The plan does adequately address the departmental concerns at this time. No comments Report attached (1 copy and email 1 copy)	
No comments Report attached (1 copy and email 1 copy)	
Charity Hernandez, Economic Development Kevin Shear, Building Official Khol Do, City Engineer Carolyn Bell, Landscape Planning Division Ahmed Aly, Municipal Utility Company Doug Sorel, Police Department Paul Ehrman, Deputy Fire Chief/Fire Marshal Jay Bautista, T. E., Traffic/Transportation Manager Lorena Mejia, Airport Planning Eric Woosley, Engineering/NPDES Joe De Sousa, Code Enforcement (Copy of memo only) Jimmy Chang, IT Department FROM: Jeanie Irene Aguilo, Associate Planner DATE: March 27, 2019 SUBJECT: FILE #: PCUP19-007 Finance Acct#: The following project has been submitted for review. Please send one (1) copy and email one (1) copy of your DAB report to the Planning Department by . Note: Only DAB action is required Both DAB and Planning Commission actions are required Only Planning Commission and City Council actions are required Only Zoning Administrator action is required PROJECT DESCRIPTION: A Conditional Use Permit to establish a non-stealth wireless telecommunications facility at 57 feet in height (Verizon Wireless), on an existing 134-foot tall SCE transmission tower, and equipment enclosure totaling 225 SF on 4.7 acres of land generally located at 3210 East Merrill Avenue, within the SCE Corridor land use designation of the Subarea 29 Specific Plan (APN: 0218-052-20). Related File PDEV19-019. The plan does adequately address the departmental concerns at this time. No comments	
	Kevin Shear, Building Official Khoi Do, City Engineer Carolyn Bell, Landscape Planning Division Ahmed Aly, Municipal Utility Company Doug Sorel, Police Department Paul Ehrman, Deputy Fire Chief/Fire Marshal Jay Bautista, T. E., Traffic/Transportation Manager Lorena Melja, Airport Plannining Eric Woosley, Engineering/NPDES Joe De Sousa, Code Enforcement (Copy of memo only) Jimmy Chang, IT Department Jeanie Irene Aguilo, Associate Planner March 27, 2019 FILE #: PCUP19-007 Finance Acct#: project has been submitted for review. Please send one (1) copy and email one (1) copy of bort to the Planning Department by Only DAB action is required Both DAB and Planning Commission actions are required Only Planning Commission action is required DAB, Planning Commission and City Council actions are required Only Zoning Administrator action is required ESCRIPTION: A Conditional Use Permit to establish a non-stealth wireless cations facility at 57 feet in height (Verizon Wireless), on an existing 134-foot tall SCE tower, and equipment enclosure totaling 225 SF on 4, 7 acres of land generally located at sertill Avenue, within the SCE Corridor land use designation of the Subarea 29 Specific Plan 152-20). Related File PDEV19-019. does adequately address the departmental concerns at this time. No comments Report attached (1 copy and email 1 copy) Standard Conditions of Approval apply does not adequately address the departmental concerns. The conditions contained in the attached report must be met prior to scheduling for Development Advisory Board.
Standard Conditions of Approval apply	
The plan does not adequately address the departmental concerns.	
Development Advisory Board.	/

Signature

Date

Item E - 19 of 47



CITY OF ONTARIO MEMORANDUM

TO: Jeanie Irene Aguilo, Associate Planner

Planning Department

FROM: Michelle Starkey, Deputy Fire Marshal

Bureau of Fire Prevention

DATE: April 11, 2019

SUBJECT: PCUP19-007 A Conditional Use Permit to establish a non-stealth wireless

telecommunications facility at 57 feet in height (Verizon Wireless), on an existing 134-foot tall SCE transmission tower, and equipment enclosure totaling 225 SF on 4.7 acres of land generally located at 3210 East Merrill Avenue, within the SCE Corridor land use designation of the Subarea 29

Specific Plan (APN: 0218-052-20). Related File PDEV19-019

\boxtimes	The plan does	adequately	address th	e departmenta	l concerns a	at this	time.

No comments

Report below.

For copies of Ontario Fire Department Standards please access the City of Ontario web site at www.ontarioca.gov, click on Fire Department and then on forms.



CITY OF ONTARIO

MEMORANDUM

го:	Scott Murphy, Development Director	(Copy of memo Only)					
	Cathy Wahlstrom, Planning Director (Copy of memo only) Diane Ayala, Advanced Planning Division (Copy of memo only)						
	Charity Hernandez, Economic Develo	lopment					
	Kevin Shear, Building Official Khoi Do. City Engineer						
	Carolyn Bell, Landscape Planning Di	vivision					
	Ahmed Aly, Municipal Utility Compar	ny					
	Doug Sorel, Police Department	Marshal					
	Paul Ehrman, Deputy Fire Chief/Fire Marshal Jay Bautista, T. E., Traffic/Transportation Manager Lorena Mejia, Airport Planning Eric Woosley, Engineering/NPDES						
	Joe De Sousa, Code Enforcement (Copy of memo only)						
	Jimmy Chang , IT Department						
FROM:	Jeanie Irene Aguilo, Associate	e Planner					
DATE:	March 27, 2019						
SUBJECT:	FILE#: PCUP19-007	Finance Acct#:					
- V	in the book submitted for review	iew. Please send one (1) copy and email one (1) copy of					
The following	eport to the Planning Department by						
your DAB I	eport to the Flamming Department						
Note:	Only DAB action is required						
	Both DAB and Planning Commission	on actions are required					
0	Only Planning Commission action is						
_							
	DAB, Planning Commission and Cit						
	Only Zoning Administrator action is						
DDO IECT	DESCRIPTION: A Conditional Use P	Permit to establish a non-stealth wireless					
transmissi	on tower, and equipment enclosure to	otaling 225 SF on 4.7 acres of land generally located at					
3210 Fast	Merrill Avenue, within the SCE Corrid	101 latid use designation of the					
(APN: 021	8-052-20). Related File PDEV19-019.						
The p	lan does adequately address the depa	artmental concerns at this time.					
	No comments						
ŗ	Report attached (1 copy and email	il 1 copy)					
Ī	Standard Conditions of Approval a						
□ The .	olan does not adequately address the	departmental concerns.					
L me	The state of the s	ttached report must be met prior to scheduling for					
1	Development Advisory Board.	ttaciled report must be many	4/17/19				
Lary Departmen	Scape Planning	Carol Bell Sr Landsa	age Arch Juc				



CITY OF ONTARIO

MEMORANDUM

го:	Diane Ayala, Advanced F Charity Hernandez, Ecor Kevin Shear, Building Of Khoi Do, City Engineer Carolyn Bell, Landscape Ahmed Aly, Municipal Ut Doug Sorel, Police Depa Paul Ehrman, Deputy Fir Jay Bautista, T. E., Traff Lorena Mejia, Airport Pla	ng Director (Copy of memorial Division (Copy of momic Development ficial Planning Division Planning Division White Company		
FROM:	Jeanie Irene Aguilo,	Associate Planner		
DATE:	March 27, 2019			
SUBJECT:		01	ance Acct#:	
The followi	ng project has been submeport to the Planning Dep	itted for review. Please se artment by .	end one (1) copy and email one (1) co	py of
Note:	Only DAB action is requ			
Æ	Both DAB and Planning	Commission actions are	required	
	Only Planning Commis			
Γ	DAB, Planning Commi	ssion and City Council act	ions are required	
	Only Zoning Administra			
telecomm transmiss 3210 Eas (APN: 02	unications facility at 57 fee on tower, and equipment Merrill Avenue, within the 18-052-20). Related File P	et in neight (verizon where enclosure totaling 225 SF SCE Corridor land use de DEV19-019.	lish a non-stealth wireless ess), on an existing 134-foot tall SCE on 4.7 acres of land generally located esignation of the Subarea 29 Specific	at Plan
X The	olan does adequately addr	ess the departmental con-	cerns at this time.	
	No comments			
	Report attached (1 co	py and email 1 copy)		
	Standard Conditions	of Approval apply		
The	plan does not adequately	address the departmental	concerns.	
اسما	The conditions contain Development Advisor	ned in the attached report	must be met prior to scheduling for	
Broad	oand Operations	Anna Vaca	Sr. Systems Analyst	4/9/2019
Departm	ent	Signature	Title	Date



Development Advisory Board DecisionJune 17, 2019

DECISION NO.: [insert #]

FILE NO.: PDEV19-019

DESCRIPTION: A Development Plan to construct a nonstealth wireless telecommunications facility (Verizon Wireless) on an existing SCE transmission tower and related equipment enclosure on 4.7 acres of land located at 3210 East Merrill Avenue, within the SCE Corridor land use district of the Subarea 29 Specific Plan (APN: 0218-052-20); **submitted by Verizon Wireless.**

Part I—BACKGROUND & ANALYSIS

VERIZON WIRELESS, (herein after referred to as "Applicant") has filed an application requesting Development Plan approval, File No. PDEV19-019, as described in the subject of this Decision (herein after referred to as "Application" or "Project").

(1) **Project Setting:** The project site is comprised of 4.7 acres of land located at 3210 East Merrill Avenue, and is depicted in Exhibit A: Aerial Photograph, attached. Existing land uses, General Plan and zoning designations, and specific plan land uses on and surrounding the project site are as follows:

	Existing Land Use	General Plan Designation	Zoning Designation	Specific Plan Land Use
Site	SCE Corridor	LDR / OS-NR (Low Density Residential / Open Space Non Residential)	Subarea 29 Specific Plan	SCE Corridor
North	SCE Corridor	LDR / OS-NR (Low Density Residential / Open Space Non Residential)	Subarea 29 Specific Plan	SCE Corridor
South	Flood Control System	OS-NR (Open Space Non Residential) and City of Eastvale	Subarea 29 Specific Plan	Flood Control System and City of Eastvale
East	Residential	LDR (Low Density Residential)	Subarea 29 Specific Plan	PA 27 (Cluster Homes)
West	Residential	LDR (Low Density Residential)	Subarea 29 Specific Plan	PA 13 (Cluster Homes)

(2) **Project Description:** The Applicant is requesting approval of a Development Plan to construct a 60-foot tall non-stealth telecommunications facility attached to an existing SCE transmission tower, with an accompanying 225-square foot equipment enclosure and an 8-foot high decorative block wall enclosure (see Exhibit B – Site Plan and Exhibit C – Enlarged Site Plan, attached). This application was filed in conjunction with a Conditional Use Permit (refer to File No. PCUP19-007) to establish the proposed facility.

The maximum height allowed for a single-carrier telecommunication facility is 55-feet, and 65-feet for a collocated facility. The existing SCE tower is 134 feet and can accommodate two carriers; therefore, the proposed mounting height of the proposed wireless telecommunication antenna array is in compliance with the Development Code's maximum height restrictions. As shown on the elevations (see Exhibit D – Elevations, attached), a future carrier could install their equipment on the SCE tower without creating interference with the other carrier, due to the extended tower height. The proposed T-Mobile facility will enhance coverage within the Ontario Ranch area, which is currently lacking (see Exhibits E and F – Propagation Maps, Existing and Predicted Coverage, attached).

Access to the wireless facility will be taken through a non-exclusive access route from Merrill Avenue. Additionally, one parking space adjacent to the lease area will be provided in accordance with Development Code requirements, which will be used once or twice a month, when maintenance engineers visit the site. The nonstealth design is compatible with the current use of the site and will not interfere with land uses in the surrounding area. Moreover, the new wireless facility will not create a significant new source of automobile or truck traffic to or from the project site.

Part II—RECITALS

WHEREAS, the Application is a project pursuant to the California Environmental Quality Act (Public Resources Code Section 21000 et seq.) ("CEQA"); and

WHEREAS, the Project is exempt from CEQA pursuant to a categorical exemption (listed in CEQA Guidelines Article 19, commencing with Section 15300) and the application of that categorical exemption is not barred by one of the exceptions set forth in CEQA Guidelines Section 15300.2; and

WHEREAS, Ontario Development Code Table 2.02-1 (Review Matrix) grants the Development Advisory Board ("DAB") the responsibility and authority to review and make recommendation to the Planning Commission on the subject Application; and

WHEREAS, all members of the DAB of the City of Ontario were provided the opportunity to review and comment on the Application, and no comments were received opposing the proposed development; and

WHEREAS, the Project has been reviewed for consistency with the Housing Element of the Policy Plan component of The Ontario Plan, as State Housing Element law (as prescribed in Government Code Sections 65580 through 65589.8) requires that development projects must be consistent with the Housing Element, if upon consideration of all its aspects, it is found to further the purposes, principals, goals, and policies of the Housing Element; and

WHEREAS, the Project is located within the Airport Influence Area of Ontario International Airport, which encompasses lands within parts of San Bernardino, Riverside, and Los Angeles Counties, and is subject to, and must be consistent with, the policies and criteria set forth in the Ontario International Airport Land Use Compatibility Plan ("ALUCP"), which applies only to jurisdictions within San Bernardino County, and addresses the noise, safety, airspace protection, and overflight impacts of current and future airport activity; and

WHEREAS, City of Ontario Development Code Division 2.03 (Public Hearings) prescribes the manner in which public notification shall be provided and hearing procedures to be followed, and all such notifications and procedures have been completed; and

WHEREAS, on June 17, 2019, the DAB of the City of Ontario conducted a hearing on the Application and concluded said hearing on that date; and

WHEREAS, all legal prerequisites to the adoption of this Decision have occurred.

Part III—THE DECISION

NOW, THEREFORE, IT IS HEREBY FOUND AND DETERMINED by the Development Advisory Board of the City of Ontario, as follows:

SECTION 1: **Environmental Determination and Findings.** As the recommending body for the Project, the DAB has reviewed and considered the information contained in the administrative record for the Project. Based upon the facts and information contained in the administrative record, including all written and oral evidence presented to the DAB, the DAB finds as follows:

- (1) The project is categorically exempt from the requirements of the California Environmental Quality Act (CEQA) pursuant to Section 15303 (Class 3, New Construction or Conversion of Small Structures) of the CEQA Guidelines, which consists of the construction and location of limited numbers of new, small facilities or structures; installation of small new equipment and facilities in small structures; and the conversion of existing small structures from one use to another where only minor modifications are made in the exterior of the structure.
- (2) The application of the categorical exemption is not barred by one of the exceptions set forth in CEQA Guidelines Section 15300.2; and
 - (3) The determination of CEQA exemption reflects the independent judgment of the DAB.

SECTION 2: **Housing Element Compliance.** Pursuant to the requirements of California Government Code Chapter 3, Article 10.6, commencing with Section 65580, as the recommending body for the Project, the DAB finds that based on the facts and information contained in the Application and supporting documentation, at the time of Project implementation, the project is consistent with the Housing Element of the Policy Plan (General Plan) component of The Ontario Plan, as the project site is not one of the properties in the Available Land Inventory contained in Table A-3 (Available Land by Planning Area) of the Housing Element Technical Report Appendix.

Ontario International Airport Land Use Compatibility ("ALUCP") Compliance. The California State Aeronautics Act (Public Utilities Code Section 21670 et seq.) requires that an Airport Land Use Compatibility Plan be prepared for all public use airports in the State; and requires that local land use plans and individual development proposals must be consistent with the policies set forth in the adopted Airport Land Use Compatibility Plan. On April 19, 2011, the City Council of the City of Ontario approved and adopted the Ontario International Airport Land use Compatibility Plan ("ALUCP"), establishing the Airport Influence Area for Ontario International Airport ("ONT"), which encompasses lands within parts of San Bernardino, Riverside, and Los Angeles Counties, and limits future land uses and development within the Airport Influence Area, as they relate to noise, safety, airspace protection, and overflight impacts of current and future airport activity. As the recommending body for the Project, the DAB has reviewed and considered the facts and information contained in the Application and supporting documentation against the ALUCP compatibility factors, including [1] Safety Criteria (ALUCP Table 2-2) and Safety Zones (ALUCP Map 2-2), [2] Noise Criteria (ALUCP Table 2-3) and Noise Impact Zones (ALUCP Map 2-3), [3] Airspace protection Zones (ALUCP Map 2-4), and [4] Overflight Notification Zones (ALUCP Map 2-5). As a result, the DAB, therefore, finds and determines that the Project, when implemented in conjunction with the conditions of approval, will be consistent with the policies and criteria set forth within the ALUCP.

SECTION 4: **Concluding Facts and Reasons.** Based upon the substantial evidence presented to the DAB during the above-referenced hearing and upon the specific findings set forth in Sections 1 through 4, above, the DAB hereby concludes as follows:

- (1) The proposed development at the proposed location is consistent with the goals, policies, plans and exhibits of the Vision, Policy Plan (General Plan), and City Council Priorities components of The Ontario Plan. The proposed Project is located within the LDR / OS-NR (Low Density Residential / Open Space Non Residential) land use districts of the Policy Plan Land Use Map, and the SCE Corridor zoning district of the Subarea 29 Specific Plan. The development standards and conditions under which the proposed Project will be constructed and maintained, is consistent with the goals, policies, plans, and exhibits of the Vision, Policy Plan (General Plan), and City Council Priorities components of The Ontario Plan; and
- (2) The proposed development is compatible with those on adjoining sites in relation to location of buildings, with particular attention to privacy, views, any physical constraint identified on the site and the characteristics of the area in which the site is located. The Project has been designed consistent with the requirements of the City of Ontario Development Code and the SCE Corridor zoning district of the Subarea 29 Specific Plan, including standards relative to the particular land use proposed (non-stealth wireless telecommunications facility), as-well-as building intensity, building and parking setbacks, building height, number of off-street parking and loading spaces, on-site and off-site landscaping, and fences, walls and obstructions; and
- (3) The proposed development will complement and/or improve upon the quality of existing development in the vicinity of the project and the minimum safeguards necessary to protect the public health, safety and general welfare have been required of the proposed project. The Development Advisory Board has required certain safeguards, and impose certain conditions of approval, which have been established to ensure that: [i] the purposes of the Subarea 29 Specific Plan are maintained; [ii] the project will not endanger the public health, safety or general welfare; [iii] the project will not result in any significant environmental impacts; [iv] the project will be in harmony with the area in which it is located; and [v] the project will be in full conformity with the Vision, City Council Priorities and Policy Plan components of The Ontario Plan, and the Subarea 29 Specific Plan; and
- (4) The proposed development is consistent with the development standards and design guidelines set forth in the Development Code, or applicable specific plan or planned unit development. The proposed Project has been reviewed for consistency with the general development standards and guidelines of the Subarea 29 Specific Plan that are applicable to the proposed Project, including building intensity, building and parking setbacks, building height, amount of off-street parking and loading spaces, parking lot dimensions, design and landscaping, bicycle parking, on-site landscaping, and fences and walls, as well as those development standards and guidelines specifically related to the particular land use being proposed (non-stealth wireless telecommunications facility). As a result of this review, the Development Advisory Board has determined that the Project, when implemented in conjunction with the conditions of approval, will be consistent with the development standards and guidelines described in the Subarea 29 Specific Plan.
- <u>SECTION 5</u>: **Development Advisory Board Action.** Based on the findings and conclusions set forth in Sections 1 through 5, above, the DAB hereby recommends the Planning Commission APPROVES the Application subject to each and every condition set forth in the Department reports included as Attachment A of this Decision, and incorporated herein by this reference.
- SECTION 6: *Indemnification.* The Applicant shall agree to defend, indemnify and hold harmless, the City of Ontario or its agents, officers, and employees from any claim, action or proceeding against the City of Ontario or its agents, officers or employees to attack, set aside, void or annul this approval. The City of Ontario shall promptly notify the applicant of any such claim, action or proceeding, and the City of Ontario shall cooperate fully in the defense.
- SECTION 7: Custodian of Records. The documents and materials that constitute the record of proceedings on which these findings have been based are located at the City of Ontario City Hall, 303

Development Advisory Board Decision File No. PDEV19-019 June 17, 2019

t "B" Street, Ontario, California 91764. The custodian for these records is the City Clerk of the City cario. The records are available for inspection by any interested person, upon request.			
APPROVED AND ADOPTED this 17	th day of June 2019.		
	Development Advisory Board Chairman		

Exhibit A—PROJECT LOCATION MAP

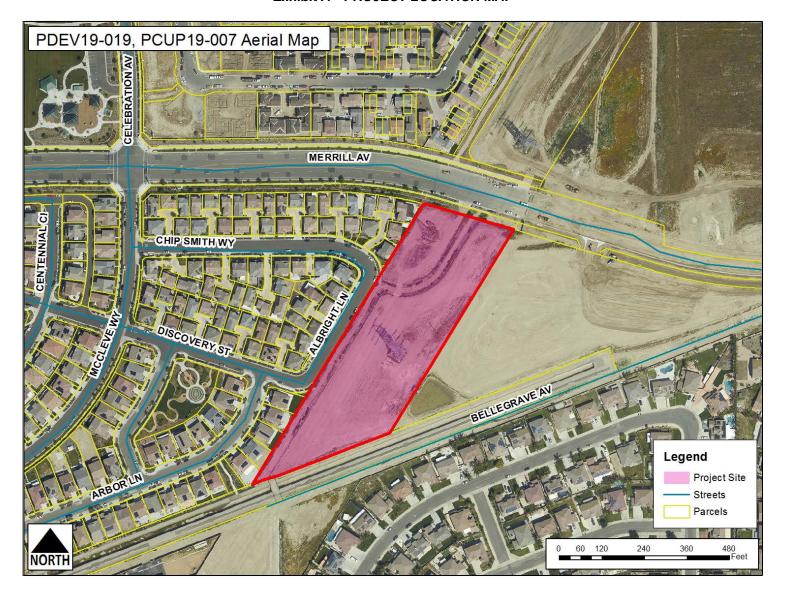


Exhibit B—SITE PLAN

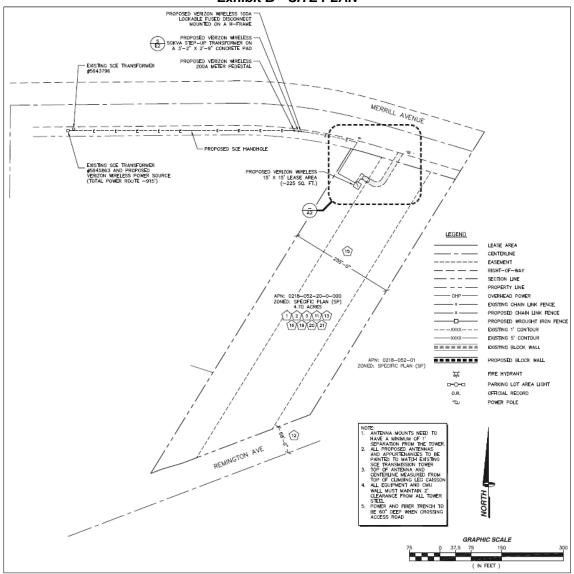


Exhibit C—ENLARGED SITE PLAN

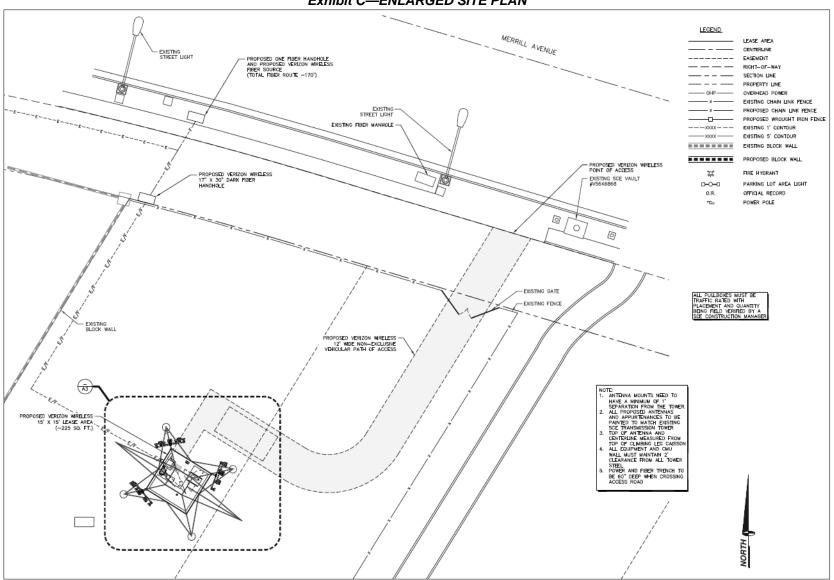


Exhibit D—ELEVATIONS (SOUTHEAST AND NORTHEAST)

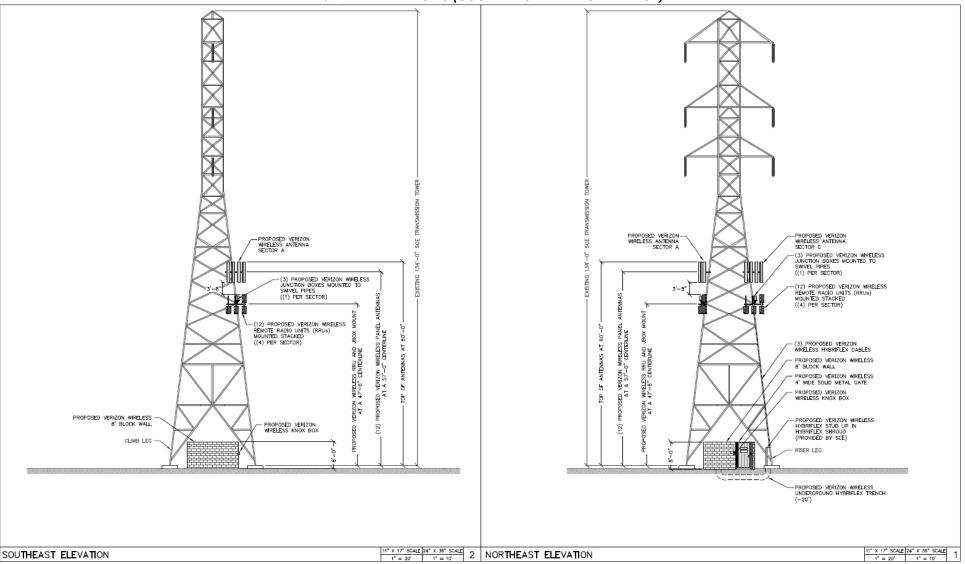


Exhibit D—ELEVATIONS (NORTHWEST AND SOUTHWEST) PROPOSED VERIZON-WIRELESS ANTENNA SECTOR B (1) PROPOSED VERIZON WIRELESS JUNCTION BOXES MOUNTED TO SWIVEL PIPES ((1) PER SECTOR) (3) PROPOSED VERIZON WIRELESS— JUNCTION BOXES MOUNTED TO SWIVEL PIPES ((1) PER SECTOR) PROPOSED VERIZON WRELESS PANEL ANTENNAS AT A 57'-0" CENTERLINE (12) PROPOSED VERIZON WIRELESS — REMOTE RADIO UNITS (RRUS) MOUNTED STACKED -(12) PROPOSED VERIZON WIRELESS REMOTE RADIO UNITS (RRUs) MOUNTED STACKED ((4) PER SECTOR) ((4) PER SECTOR) (3) PROPOSED VERIZON WIRELESS HYBRIFLEX CABLES RISER LEG CLIMB LEG PROPOSED VERIZON WIRELESS 8' BLOCK WALL R 90 PROPOSED VERIZON WIRELESS 8' BLOCK WALL PROPOSED VERIZON WIRELESS KNOX BOX (12) (12) PROPOSED VERIZON WIRELESS — HYBRIFLEX STUB UP IN HYBRIFLEX SHROUD (PROVIDED BY SCE) PROPOSED VERIZON WIRELESS UNDERGROUND HYBRIFLEX ROUTE 11" X 17" SCALE 24" X 36" SCALE 1" = 20" 1" = 10" 2 SOUTHWEST ELEVATION 11" X 17" SCALE 24" X 36" SCALE 1" = 20' 1" = 10' 1 NORTHWEST ELEVATION

Exhibit E—PROPAGATION MAP, EXISTING COVERAGE


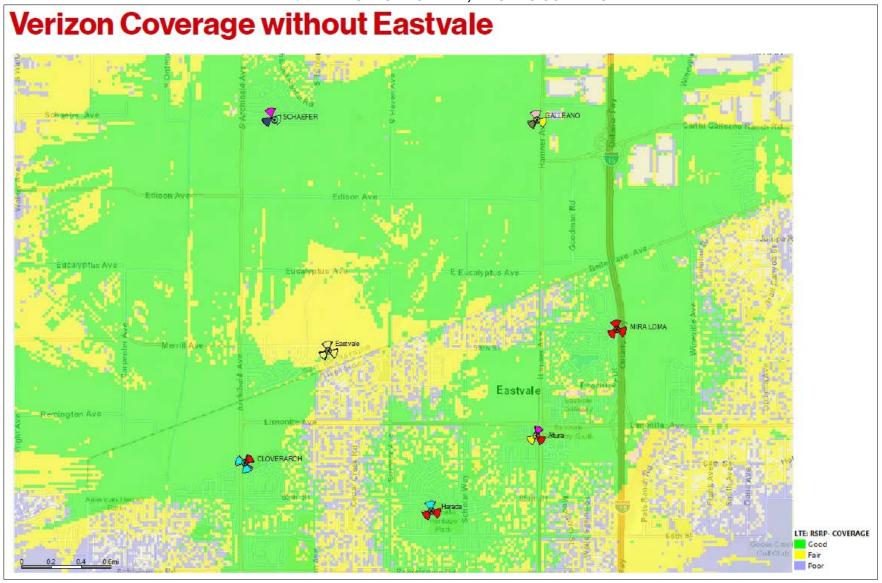


Exhibit F—PROPAGATION MAP, PREDICTED COVERAGE



Attachment A—Departmental Conditions of Approval

(Departmental conditions of approval follow this page)

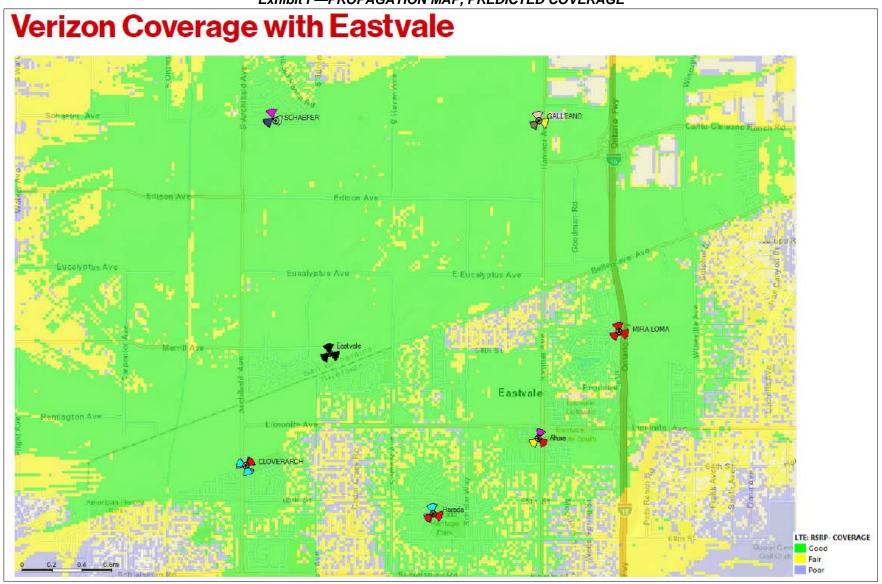

Planning Department Land Development Division Conditions of Approval

Meeting Date: June 17, 2019

File No: PDEV19-019

Related Files: PCUP19-007

Project Description: A Development Plan to construct a nonstealth wireless telecommunications facility (Verizon Wireless) on an existing SCE transmission tower and related equipment enclosure on 4.7 acres of land located at 3210 East Merrill Avenue, within the SCE Corridor land use district of the Subarea 29 Specific Plan (APN: 0218-052-20); **submitted by Verizon Wireless.**

Prepared By: Jeanie Irene Aguilo, Associate Planner

<u>Phone</u>: 909.395.2418 (direct) <u>Email</u>: jaguilo@ontarioca.gov

The Planning Department, Land Development Section, conditions of approval applicable to the above-described Project, are listed below. The Project shall comply with each condition of approval listed below:

- **1.0 Standard Conditions of Approval.** The project shall comply with the *Standard Conditions for New Development*, adopted by City Council Resolution No. 2017-027 on April 18, 2017. A copy of the *Standard Conditions for New Development* may be obtained from the Planning Department or City Clerk/Records Management Department.
- **2.0 Special Conditions of Approval.** In addition to the *Standard Conditions for New Development* identified in condition no. 1.0, above, the project shall comply with the following special conditions of approval:

2.1 Time Limits.

- (a) Development Plan approval shall become null and void 2 years following the effective date of application approval, unless a building permit is issued and construction is commenced, and diligently pursued toward completion, or a time extension has been approved by the Planning Director. This condition does not supersede any individual time limits specified herein, or any other departmental conditions of approval applicable to the Project, for the performance of specific conditions or improvements.
 - **2.2** General Requirements. The Project shall comply with the following general requirements:
- (a) All construction documentation shall be coordinated for consistency, including, but not limited to, architectural, structural, mechanical, electrical, plumbing, landscape and irrigation, grading, utility and street improvement plans. All such plans shall be consistent with the approved entitlement plans on file with the Planning Department.
- **(b)** The project site shall be developed in conformance with the approved plans on file with the City. Any variation from the approved plans must be reviewed and approved by the Planning Department prior to building permit issuance.

Planning Department; Land Development Division: Conditions of Approval

File No.: PDEV19-019

Page 2 of 3

(c) The herein-listed conditions of approval from all City departments shall be included in the construction plan set for project, which shall be maintained on site during project construction.

2.3 Landscaping.

- (a) The Project shall provide and continuously maintain landscaping and irrigation systems in compliance with the provisions of Ontario Development Code Division 6.05 (Landscaping).
- **(b)** Comply with the conditions of approval of the Planning Department; Landscape Planning Division.
- **2.4** <u>Walls and Fences</u>. All Project walls and fences shall comply with the requirements of Ontario Development Code Division 6.02 (Walls, Fences and Obstructions).

2.5 Parking, Circulation and Access.

(a) The Project shall comply with the applicable off-street parking, loading and lighting requirements of City of Ontario Development Code Division 6.03 (Off-Street Parking and Loading).

2.6 Site Lighting.

- (a) All off-street parking facilities shall be provided with nighttime security lighting pursuant to Ontario Municipal Code Section 4-11.08 (Special Residential Building Provisions) and Section 4-11.09 (Special Commercial/Industrial Building Provisions), designed to confine emitted light to the parking areas. Parking facilities shall be lighted from sunset until sunrise, daily, and shall be operated by a photocell switch.
- **(b)** Unless intended as part of a master lighting program, no operation, activity, or lighting fixture shall create illumination on any adjacent property.
- **2.7** Mechanical and Rooftop Equipment. All ground-mounted utility equipment and structures, such as tanks, transformers, HVAC equipment, and backflow prevention devices, shall be located out of view from a public street, or adequately screened through the use of landscaping and/or decorative low garden walls.
- **2.8** <u>Security Standards</u>. The Project shall comply with all applicable requirements of Ontario Municipal Code Title 4 (Public Safety), Chapter 11 (Security Standards for Buildings).
- **2.9** Signs. All Project signage shall comply with the requirements of Ontario Development Code Division 8.1 (Sign Regulations).
- **2.10** Sound Attenuation. The Project shall be constructed and operated in a manner so as not to exceed the maximum interior and exterior noised levels set forth in Ontario Municipal Code Title 5 (Public Welfare, Morals, and Conduct), Chapter 29 (Noise).

2.11 Environmental Review.

(a) The proposed project is categorically exempt from the requirements of the California Environmental Quality Act of 1970 (CEQA), as amended, and the Guidelines promulgated thereunder, pursuant to Section 15303 (Class 3, New Construction or Conversion of Small Structures) of the CEQA Guidelines, which consists of construction and location of limited numbers of new, small facilities or structures as well as the installation of small new equipment and facilities in small structures.

Planning Department; Land Development Division: Conditions of Approval

File No.: PDEV19-019

Page 3 of 3

(b) If human remains are found during project grading/excavation/construction activities, the area shall not be disturbed until any required investigation is completed by the County Coroner and Native American consultation has been completed (if deemed applicable).

- **(c)** If any archeological or paleontological resources are found during project grading/excavation/construction, the area shall not be disturbed until the significance of the resource is determined. If determined to be significant, the resource shall be recovered by a qualified archeologist or paleontologist consistent with current standards and guidelines, or other appropriate measures implemented.
- **2.12** Indemnification. The applicant shall agree to defend, indemnify and hold harmless, the City of Ontario or its agents, officers, and employees from any claim, action or proceeding against the City of Ontario or its agents, officers or employees to attack, set aside, void or annul any approval of the City of Ontario, whether by its City Council, Planning Commission or other authorized board or officer. The City of Ontario shall promptly notify the applicant of any such claim, action or proceeding, and the City of Ontario shall cooperate fully in the defense.

2.13 Additional Fees.

- (NOD) filing fee shall be provided to the Planning Department. The fee shall be paid by check, made payable to the "Clerk of the Board of Supervisors", which shall be forwarded to the San Bernardino County Clerk of the Board of Supervisors, along with all applicable environmental forms/notices, pursuant to the requirements of the California Environmental Quality Act (CEQA). Failure to provide said fee within the time specified may result in a 180-day extension to the statute of limitations for the filing of a CEQA lawsuit.
- **(b)** After the Project's entitlement approval, and prior to issuance of final building permits, the Planning Department's <u>Plan Check</u> and <u>Inspection</u> fees shall be paid at the rate established by resolution of the City Council.

2.14 Additional Requirements.

(a) Development Plan (File No. PDEV19-019) approval is contingent upon the Planning Commission approval of related Conditional Use Permit (File No. PCUP19-007).

AIRPORT LAND USE COMPATIBILITY PLANNING CONSISTENCY DETERMINATION REPORT



Project File No.:	PDEV19-019	& PCUP19-007		Reviewed By:		
Address:	3210 East Me	rrill Avenue	Lorena Mejia			
APN:	0218-052-20			Contact Info: 909-395-2276		
Existing Land Use:	SCE Transmis	ssion Tower Facility (134 FT Tall)				
Proposed Land Use:	Development SCE Transmis	Plan to construct a wireless facility a	Project Planner: Jeanie Aguilo			
Site Acreage:	4.7 acres	Proposed Structure I	Date: 4/23/19			
ONT-IAC Projec	t Review:	n/a		CD No.: 2019-027		
Airport Influence	e Area:	PALU No.: n/a				
Ti	he project	is impacted by the follow	owing ONT ALUCP Compa	tibility Zones:		
Safe	ty	Noise Impact	Airspace Protection	Overflight Notification		
Zone 1 Zone 1A Zone 2 Zone 3 Zone 4 Zone 5	The proj	75+ dB CNEL 70 - 75 dB CNEL 65 - 70 dB CNEL 60 - 65 dB CNEL	High Terrain Zone FAA Notification Surfaces Airspace Obstruction Surfaces Airspace Avigation Easement Area Allowable Height: 200 FT + following Chino ALUCP Sa	Avigation Easement Dedication Recorded Overflight Notification Real Estate Transaction Disclosure fety Zones:		
Zone 1 Allowable Heig		Zone 2 Zone 3	Zone 4 Zone	e 5 Zone 6		
Allowable Fleig	giii. <u>200 F I +</u>					
		CONSISTEN	CY DETERMINATION			
This proposed Pr	roject is:	exempt from the ALUCP	Consistent • Consistent with Cor	nditions Inconsistent		
evaluated and for ONT. The consistent with CONDITION:	found to be c project is als the policies The project	consistent with the policies and so located within the Chino Air and criteria as established by tapplicant is required to file a F	nce Area of Ontario International A Il criteria of the Airport Land Use C rport Influence Area and was evalu the California Airport Land Use Pl FAA Form 7460-1 due to potential rd" from FAA prior to building per	Compatibility Plan (ALUCP) nated and found to be anning Handbook. electronic interference to		
Alm and Diagram (· .	Lanu	n efficie			

Page 1

Airport Planner Signature:



CITY OF ONTARIO

MEMORANDUM

TO: Scott Murphy, Development Dire Cathy Wahlstrom, Planning Direct Diane Ayala, Advanced Planning Charity Hernandez, Economic De Kevin Shear, Building Official Khoi Do, City Engineer Carolyn Bell, Landscape Plannin Ahmed Aly, Municipal Utility Com Doug Sorel, Police Department Paul Ehrman, Deputy Fire Chief/ Jay Bautista, T. E., Traffic/Transp Lorena Mejia, Airport Planning Eric Woosley, Engineering/NPDE Joe De Sousa, Code Enforceme Jimmy Chang, IT Department	ctor (Copy of memo only) g Division (Copy of memo only) evelopment g Division npany Fire Marshal portation Manager
FROM: Jeanie Irene Aguilo, Associ	ate Planner
DATE: March 27, 2019	
SUBJECT: FILE #: PDEV19-019	Finance Acct#:
The following project has been submitted for reyour DAB report to the Planning Department by	eview. Please send one (1) copy and email one (1) copy of y Wednesday, April 10, 2019.
Note: Only DAB action is required	
Both DAB and Planning Commis	sion actions are required
Only Planning Commission action	n is required
DAB, Planning Commission and	City Council actions are required
Only Zoning Administrator action	is required
facility at 57 feet in height (Verizon Wireless) o equipment enclosure totaling 225 SF on 4.7 ac	an to non-stealth construct a wireless telecommunications on an existing 134-foot tall SCE transmission tower, and cres of land generally located at 3210 East Merrill Avenue, of the Subarea 29 Specific Plan (APN: 0218-052-20).
The plan does adequately address the dep	partmental concerns at this time.
No comments	
Report attached (1 copy and ema	ail 1 copy)
Standard Conditions of Approval	apply
The plan does not adequately address the	e departmental concerns.
The conditions contained in the a Development Advisory Board.	attached report must be met prior to scheduling for
Lands Cape Planning Department Signati	Card Bell In Landscape Architecture

CITY OF ONTARIO LANDSCAPE PLANNING DIVISION

CONDITIONS OF APPROVAL				
Sign Off				
CarofrBell	4/17/19			
Carolyn Bell, Sr. Landscape Architect	Date			

303 East "B" Street, Ontario, CA 91764

Reviewer's Name: Phone: Carolyn Bell, Sr Landscape Architect (909) 395-2237 D.A.B. File No.: Case Planner: PDEV19-019 Jeanie Aquilo Project Name and Location: Verizon – Eastvale NCD Approx. 3210 East Merrill Ave Applicant/Representative: Spectrum Services – Chris Colton 4405 E Airport Dr #100 Ontario Ca 91761 A Preliminary Landscape Plan (dated 3/27/19) meets the Standard Conditions for New \boxtimes Development and has been approved with the consideration that the following conditions below be met upon submittal of the landscape construction documents. A Preliminary Landscape Plan (dated) has not been approved. Corrections noted below are required prior to Preliminary Landscape Plan approval. A RESPONSE SHEET IS REQUIRED WITH RESUBMITTAL OR PLANS WILL BE RETURNED AS INCOMPLETE

- 1. A-1 Note contractor to locate power and fiber trenches and conduit runs min 10' from existing tree locations. Add tree protection notes to demo and construction plans. See http://www.ontarioca.gov/landscape-planning/standards
- A-1 Note contractor to replace dead or damaged landscape and irrigation cause by construction or from irrigation lines shut off. Coordinate construction or repairs with landscape maintenance personnel.
- 3. After a project's entitlement approval, the applicant shall pay all applicable fees at a rate established by resolution of the City Council. Typical fees are:

Plan Check—less than 5 acres	\$1,301.00
Inspection—Construction (up to 3 inspections)	\$278.00
Total	

Landscape construction plans with building permit number for plan check may be emailed to: landscapeplancheck@ontarioca.gov



CITY OF ONTARIO MEMORANDUM

TO: Jeanie Irene Aguilo, Associate Planner

Planning Department

FROM: Paul Ehrman, Deputy Fire Chief/Fire Marshal

Fire Department

DATE: May 21, 2019

SUBJECT: PDEV19-019 - A Development Plan to construct a non-stealth wireless

telecommunications facility at 57 feet in height (Verizon Wireless) on an existing 134-foot tall SCE transmission tower, and a 225-square foot equipment enclosure on 4.7 acres of land located at 3210 East Merrill Avenue, within the SCE Corridor land use designation of the Subarea 29 Specific Plan

(APN: 0218-052-20). Related File: PCUP19-007.

 \boxtimes The plan <u>does</u> adequately address the departmental concerns at this time.

Report below.

CONDITIONS OF APPROVAL:

- 8. Hand-portable fire extinguishers are required to be installed <u>PRIOR</u> to occupancy. Contact the Bureau of Fire Prevention Bureau during the latter stages of construction to determine the exact number, type and placement required per Ontario Fire Department Standard #C-001. (Available upon request from the Fire Department or on the internet at http://www.ci.ontario.ca.us/index.cfm/34762)
- 9. "No Parking/Fire Lane" signs and /or Red Painted Curbs with lettering are required to be installed in interior access roadways, in locations where vehicle parking would encroach on the 24-foot clear width requirement per Ontario Fire Department. Install per Ontario Fire Department Standards #B-001 and #B-004. (Available upon request from the Fire Department or on the internet at http://www.ci.ontario.ca.us/index.cfm/34762)
- 10. Approved numbers or addresses shall be placed on all new and existing buildings in such a position as to be plainly visible and legible from the street or road fronting the property. Multi-tenant or building projects shall have addresses and/or suite numbers provided on the rear of the building. Said numbers shall contrast with their background. (See Section 9-1 6.06 Street Naming and Street Address Numbering of the Ontario Municipal Code and Ontario Fire Department Standards #H-003 and #H-002.)

- 21. The developer/general contractor is to be responsible for reasonable periodic cleanup of the development during construction to avoid hazardous accumulations of combustible trash and debris both on and off the site.
- 28. The developer shall transmit a copy of these requirements to his on-site contractor to foster a mutual understanding between on-site personnel and the Fire Marshal's office. It is highly recommended that the developer and fire protection designer obtain a copy of the Ontario Fire Department Fire Protection System Information Checklist to aid in system design. Development Advisory Board comments are to be included on the construction drawing.

ADDITIONAL COMMENTS:

If the equipment cabinets are to contain any stationary storage battery systems, said systems shall comply with section 608 of the 2016 California Fire Code

For copies of Ontario Fire Department Standards please access the City of Ontario web site at www.ci.ontario.ca.us, click on Fire Department and then on forms.

CITY OF ONTARIO MEMORANDUM

TO: PLANNING DEPARTMENT, Jeanie Aguilo

FROM: BUILDING DEPARTMENT, Kevin Shear

DATE: April 03, 2019

SUBJECT: PDEV19-019

 \boxtimes 1. The plan $\underline{\mathbf{does}}$ adequately address the departmental concerns at this time. No comments.

KS:Ir



CITY OF ONTARIO MEMORANDUM

ENGINEERING DEPARTMENT CONDITIONS OF APPROVAL

(Engineering Services Division [Land Development Section and Environmental Section], Traffic & Transportation Division, Ontario Municipal Utilities Company and Information Technology & Management Services Department Conditions incorporated)

DAB MEETING DATE:

June 17, 2019

PROJECT:

PDEV19-019, a Development Plan to construct a non-stealth wireless telecommunications facility 57- feet in height (Verizon Wireless) on an

existing 134-foot tall SCE transmission tower, and a 225-square foot equipment enclosure on 4.7 acres. Related File: PCUP19-007

APN:

0218-052-20

LOCATION:

3210 East Merrill Avenue

PROJECT ENGINEER:

Eric Woosley, P.E., Assistant Engineer

(909) 395-2134

PROJECT PLANNER:

Jeanie Aguilo, Associate Planner

(909) 395-2418

The following items are the Conditions of Approval for the subject project:

- Project shall comply with the requirements as set forth in the Amendment to the Standard Conditions of Approval for New Development Projects adopted by the City Council (Resolution No. 2017-027) on April 18, 2017; as well as project-specific conditions/requirements as outlined below:
- 2. No additional comments for this project.

Bryan Lirley, P.E. Principal Engineer

Date

Raymond Lee, P.E. Assistant City Engineer Date

Jeanie Irene T. Aguilo

From: Raymond Chavez

Sent: Thursday, April 11, 2019 11:07 AM

To: Jeanie Irene T. Aguilo

Cc: Eric Woosley; Ahmed Aly; Raymond Chavez

Subject: PDEV19-019 - DPR #1 - 3210 E Merrill Ave - Utilities Comments (#5943)

Hello Jeanie,

OMUC has No Comments on this submittal.

Note: if there are any changes and a resubmittal of the plans, please send OMUC a copy for review.

Let me know if you have any questions.

Thank you,

Raymond C.



1425 South Bon View Avenue Ontario, CA 91761 Ph: 909-395-2603

Fx: 909-395-2608



CITY OF ONTARIO

MEMORANDUM

TO:	Diane Ayala, Advanced Charity Hernandez, Ed Kevin Shear, Building Khoi Do, City Engineer Carolyn Bell, Landscal Ahmed Aly, Municipal Doug Sorel, Police De Paul Ehrman, Deputy Jay Bautista, T. E., Tra Lorena Mejia, Airport Feric Woosley, Engineer	aning Director (Copy of red Planning Division (Copy of red Planning Division (Copy of red Planning Division Utility Company partment Fire Chief/Fire Marshal affic/Transportation Man Planning pring/NPDES Enforcement (Copy of red Planning Copy of red Planning Copy of red Planning Planning Copy of red Pla	ager				
FROM:	Jeanie Irene Aguile	o, Associate Planne	r				
DATE:	March 27, 2019						
SUBJECT:	FILE #: PDEV19-0	019	Finance Acct#:				
The following	The following project has been submitted for review. Please send one (1) copy and email one (1) copy of your DAB report to the Planning Department by Wednesday, April 10, 2019 .						
Note:	Only Planning Commi	ng Commission actions a ssion action is required ission and City Council					
facility at 57	feet in height (Verizon \	Wireless) on an existing F on 4.7 acres of land α	alth construct a wireless telecommunications 134-foot tall SCE transmission tower, and enerally located at 3210 East Merrill Avenue a 29 Specific Plan (APN: 0218-052-20).				
The pla	n does adequately add	ress the departmental or	oncerns at this time.				
X	No comments						
	Report attached (1 co						
	Standard Conditions	of Approval apply					
The pla		address the department					
	The conditions contain Development Advisor	ned in the attached repo y Board.	ort must be met prior to scheduling for				
Broadba	nd Operations	Anna Vaca	Sr. Systems Analyst	4/9/2019			
Department		Signature	Title	Date			