


KEY NOTES:

- ① PURGE WATER STORAGE COMPOUND WITH 8' HIGH MASONRY WALL.
- ② INJECTION WELL SITE WITH 50' DIAMETER CLEAR WORK AREA AROUND WELL HEAD
- ③ RESTROOM BUILDING STORAGE
- ④ CHILDREN'S TOT LOT
- ⑤ BIO-SWALE DRAINAGE OUTLET (THRU-CURB OUTLET)
- ⑥ PARK BENCH, TYPICAL
- ⑦ PICNIC TABLE, TYPICAL
- ⑧ PICNIC TABLE ON CONCRETE SLAB WITH BBQ UNIT AND TRASH RECEPTACLE
- ⑨ PICNIC TABLES ON DECOMPOSED GRANITE WITH BBQ UNIT AND TRASH RECEPTACLES.
- ⑩ 18 CAR ASPHALT PARKING LOT
- ⑪ CONCRETE WALKWAY
- ⑫ 4' HIGH DECORATIVE STEEL FENCING
- ⑬ BIOSWALE W/ TREES, SHRUBS, AND GROUND COVER
- ⑭ DECOMPOSED GRANITE ACCESS DRIVE & WALKING PATH
- ⑮ PEDESTRIAN PATH & PARKING LOT LIGHTING, TYPICAL
- ⑯ CONCRETE HEADER
- ⑰ 6' HIGH CHAIN LINK FENCE WITH CONCRETE HEADER
- ⑱ DRINKING FOUNTAINS
- ⑲ LOCKABLE GATES (RHINO GATES)
- ⑳ EXISTING CURB AND GUTTER WITH NEW 6' WIDE SIDEWALK
- ㉑ 28' WIDE DRIVE APPROACH PER CITY OF ONTARIO STANDARD DETAIL 1204
- ㉒ LAWN
- ㉓ RIGHT OF WAY/ PROPERTY LINE
- ㉔ 6' HIGH BLACK VINYL COATED CHAIN LINK FENCE WITH VINES
- ㉕ EXISTING BLOCK WALL AT PROPERTY LINE TO REMAIN
- ㉖ EXISTING CHAIN LINK FENCE AT PROPERTY LINE TO REMAIN
- ㉗ NATIVE SHRUBS, TREES, & GRASSES W/ BARK GROUND COVER
- ㉘ EXISTING SCHOOL FENCING TO REMAIN
- ㉙ CONCRETE SWALE
- ㉚ TRASH ENCLOSURE
- ㉛ 0" CURB INLET INTO BIOSWALE
- ㉜ SCE ELECTRICAL TRANSFORMER
- ㉝ 12' WIDE METAL GATE, FULL HEIGHT OF WALL
- ㉞ ADA PARKING
- ㉟ DELIVERY LINES
- ㊱ CONCRETE CURB AND GUTTER
- ㊲ CONCRETE CURB
- ㊳ REMOVABLE BOLLARDS
- ㊴ EXISTING TREE TO REMAIN (ET)
- ㊵ PLAY EQUIPMENT
- ㊶ EXISTING WATER METER VAULT
- ㊷ EXISTING FIRE HYDRANT
- ㊸ EXISTING POWER POLE WITH GUY WIRES
- ㊹ SHRUB & VINE PLANTING TO SCREEN WALL

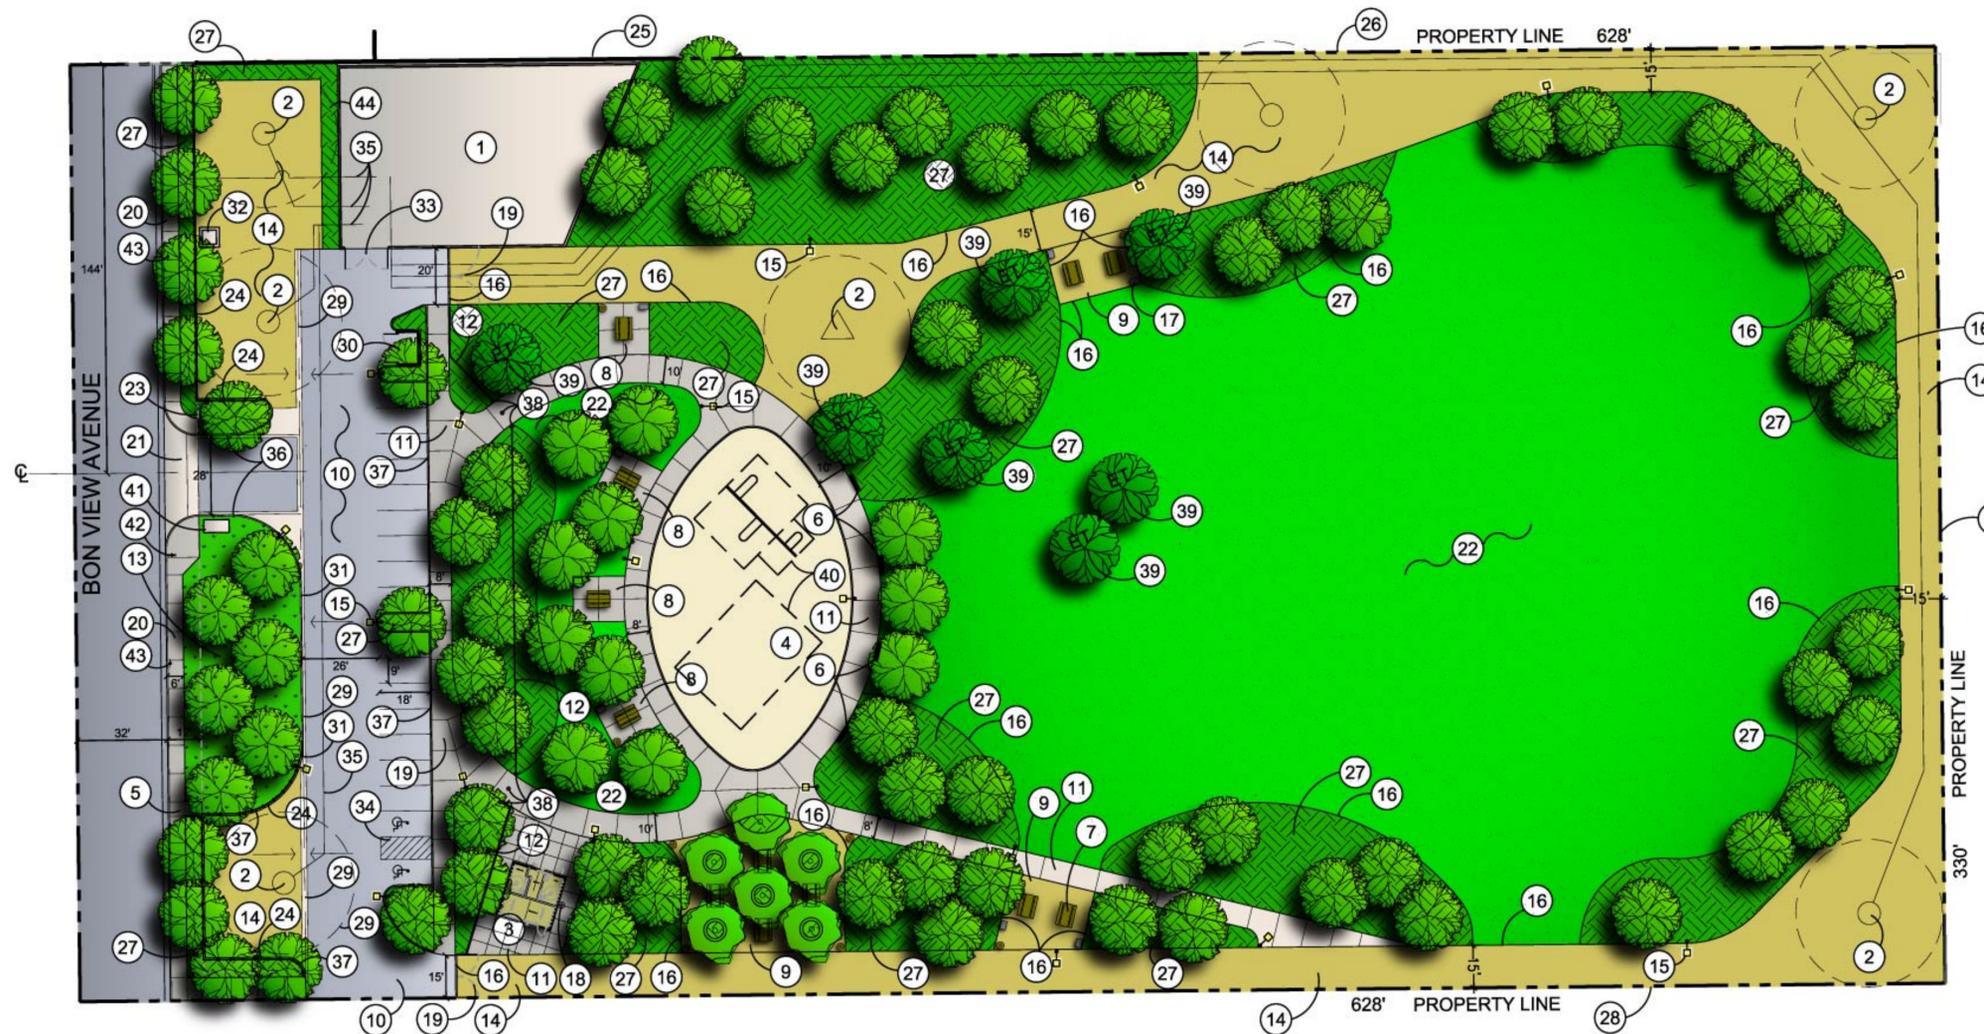

SOUTH BON VIEW PARK

CITY OF ONTARIO

CONCEPTUAL MASTER PLAN PHASE I, APRIL 6, 2009



SCALE: 1"= 30'-0"



HIRSC & ASSOCIATES, INC.
LANDSCAPE ARCHITECTURE & PLANNING
2221 EAST WINGTON ROAD, SUITE A
ANAHEIM, CALIFORNIA 92806
PHONE: 714.776-4340 FAX: 714.776-4395
WWW.HALANSARCH.COM LA#1710