


① INDICATES NUMBER OF THE TIE POINT.

SEE STD DWG 6101 FOR REQUIREMENTS.

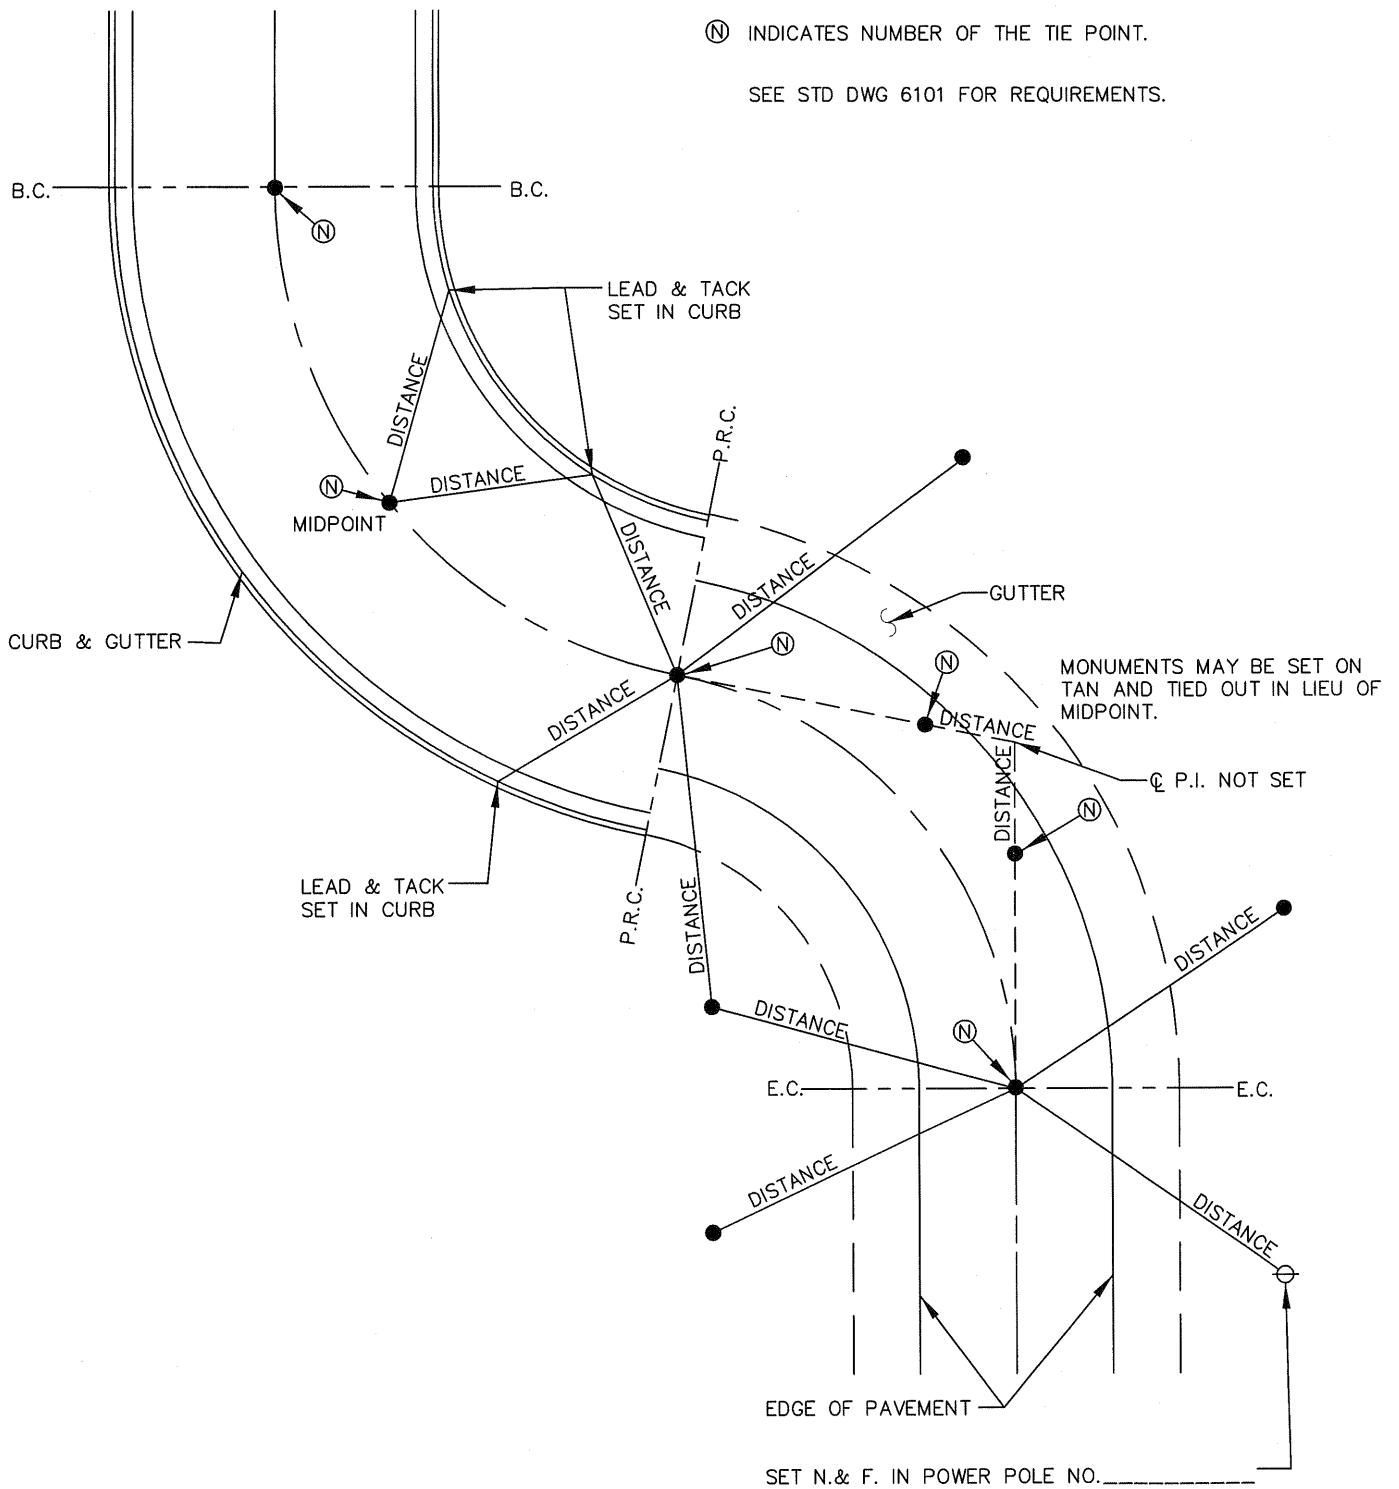

APPROVED BY: <i>John P. Sullivan</i>				
JOHN P. SULLIVAN CITY ENGINEER		24079	8/08/06	
		RCE	DATE	
RECOMMENDED: <i>Kevin McQuinn</i>				
ASSISTANT CITY ENGINEER		44485	8/07/06	
		RCE	DATE	
REV	DESCRIPTION	BY	APP'D	DATE

CITY OF ONTARIO

STREET TIE
LOCATIONS

STANDARD
DRAWING
NUMBER

6105