


GEORGE GIBBS PARK IMPROVEMENTS


CITY OF ONTARIO, CA

CONCEPT-F MARCH 24, 2010

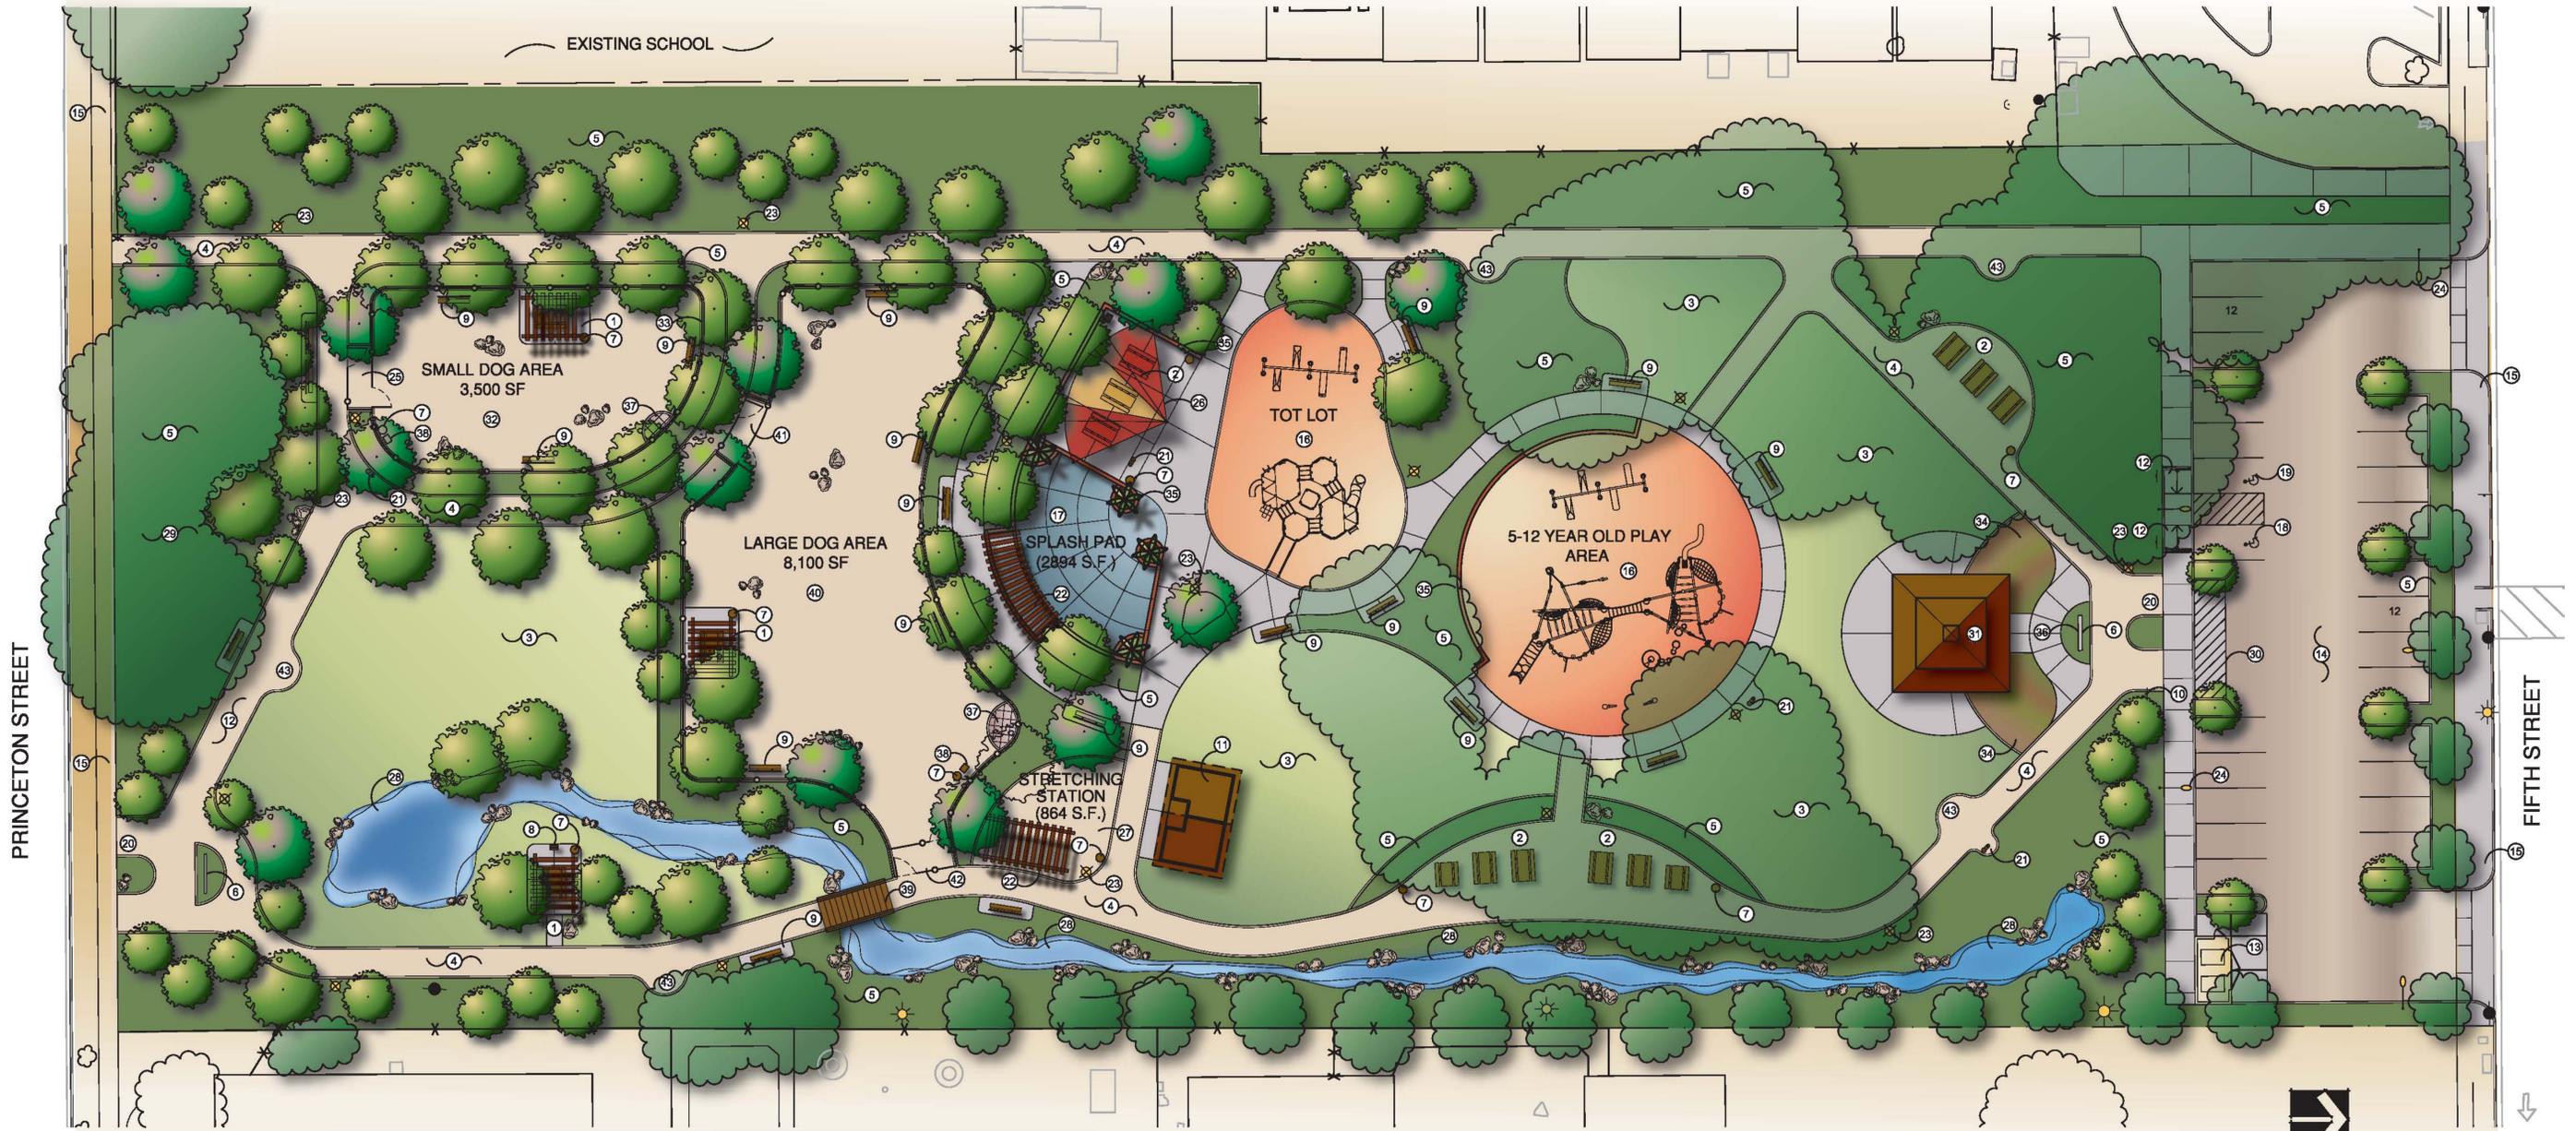

KEY NOTES

- | | | | |
|---|--|--|---|
| <ul style="list-style-type: none"> ① PICNIC AREA ON CONCRETE PAD W/ OPEN TRELLIS/SLATTED SHADE STRUCTURE, TYP. ② PICNIC TABLE(S) ON DECOMPOSED GRANITE, TYP. ③ OPEN TURF AREA ④ DECOMPOSED GRANITE PATH, TYP. ⑤ NATIVE PLANTING AREA, TYP. ⑥ INFORMATION KIOSK & PARK IDENTIFICATION SIGN ⑦ TRASH RECEPTACLE, TYP. ⑧ BARBEQUE, TYP. ⑨ PARK BENCH, TYP. ⑩ DISTANCE SIGN: "THIS PATH RUN IN A FIGURE EIGHT PATTERN IS 529 YARDS LONG" | <ul style="list-style-type: none"> ⑪ RESTROOM FACILITY W/ DRINKING FOUNTAIN ⑫ A.D.A. ACCESS RAMPS ⑬ TRASH ENCLOSURE ⑭ NEW PARKING LOT (24 STALLS) W/ ASPHALT PAVING ⑮ EXISTING STREET SIDEWALK ⑯ UNIVERSALLY ACCESSIBLE PLAY AREAS ⑰ UNIVERSALLY ACCESSIBLE SPLASH PAD ⑱ VAN ACCESSIBLE A.D.A. PARKING STALL ⑲ A.D.A. ACCESSIBLE PARKING STALL ⑳ ENTRY STATEMENT ㉑ DRINKING FOUNTAIN (A.D.A. COMPLIANT) ㉒ OPEN SLATTED SHADE STRUCTURE | <ul style="list-style-type: none"> ㉓ WALKWAY LIGHTING, TYP. ㉔ PARKING LOT LIGHTING, TYP. ㉕ SM. DOG DOUBLE GATED ENTRANCE / EXIT ㉖ SHADE SAIL CANOPY ㉗ STRETCHING STATION ㉘ BIO-SWALE, DRY STREAM BED W/ BOULDERS ㉙ 5:1 SLOPE ㉚ BUS PARKING & DROP OFF ㉛ CANVAS SHADE STRUCTURE ㉜ AREA FOR SMALL DOGS W/ DECOMPOSED GRANITE ㉝ FENCING ㉞ ROSE GARDEN | <ul style="list-style-type: none"> ㉟ LOW BENCH WALL ㊱ PARK HISTORICAL ARTWORK/SIGNAGE ㊲ WATERING STATION (DRINKING & COOL OFF AMENITIES) ㊳ DOG WASTE STATION W/ BAG DISPENSER ㊴ FOOT BRIDGE ㊵ AREA FOR LARGE DOGS W/ DECOMPOSED GRANITE ㊶ LARGE DOG DOUBLE GATED ENTRY ㊷ LARGE DOG DOUBLE GATED EXIT ㊸ SENIOR EXERCISE STATION- 1 UNIT/STATION |
|---|--|--|---|

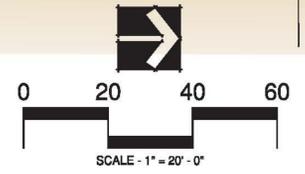

HIRSCH & ASSOCIATES, INC.
 LANDSCAPE ARCHITECTURE & PLANNING
 2221 EAST WHISKEY ROAD, SUITE A
 ANAHEIM, CALIFORNIA 92809
 PHONE 714-778-8240 FAX 714-778-8269
 WWW.HAILANDSCAPE.COM LA2110